

MAP # A 1 1 7 9  
 DATE FILED MAY 17 2002...  
 BY ...  
 DESCRIPTION FILED ...  
 ONEIDA CO. SURVEYOR'S OFFICE


**-LEGEND-**

- IRON PIPE LOT CORNER
- × ELEVATION SHOT



Site Plan For  
**FRANK DULAK**  
 2514 Cherrywood Lane  
 Green Bay, WI 54304

SCALE 1"=20' DATE 3/4/2002 DWN. BY. TAB  
 DWG. NO. **E2117** Eagle Landmark Surveying, Inc.  
 EAGLE RIVER, WI

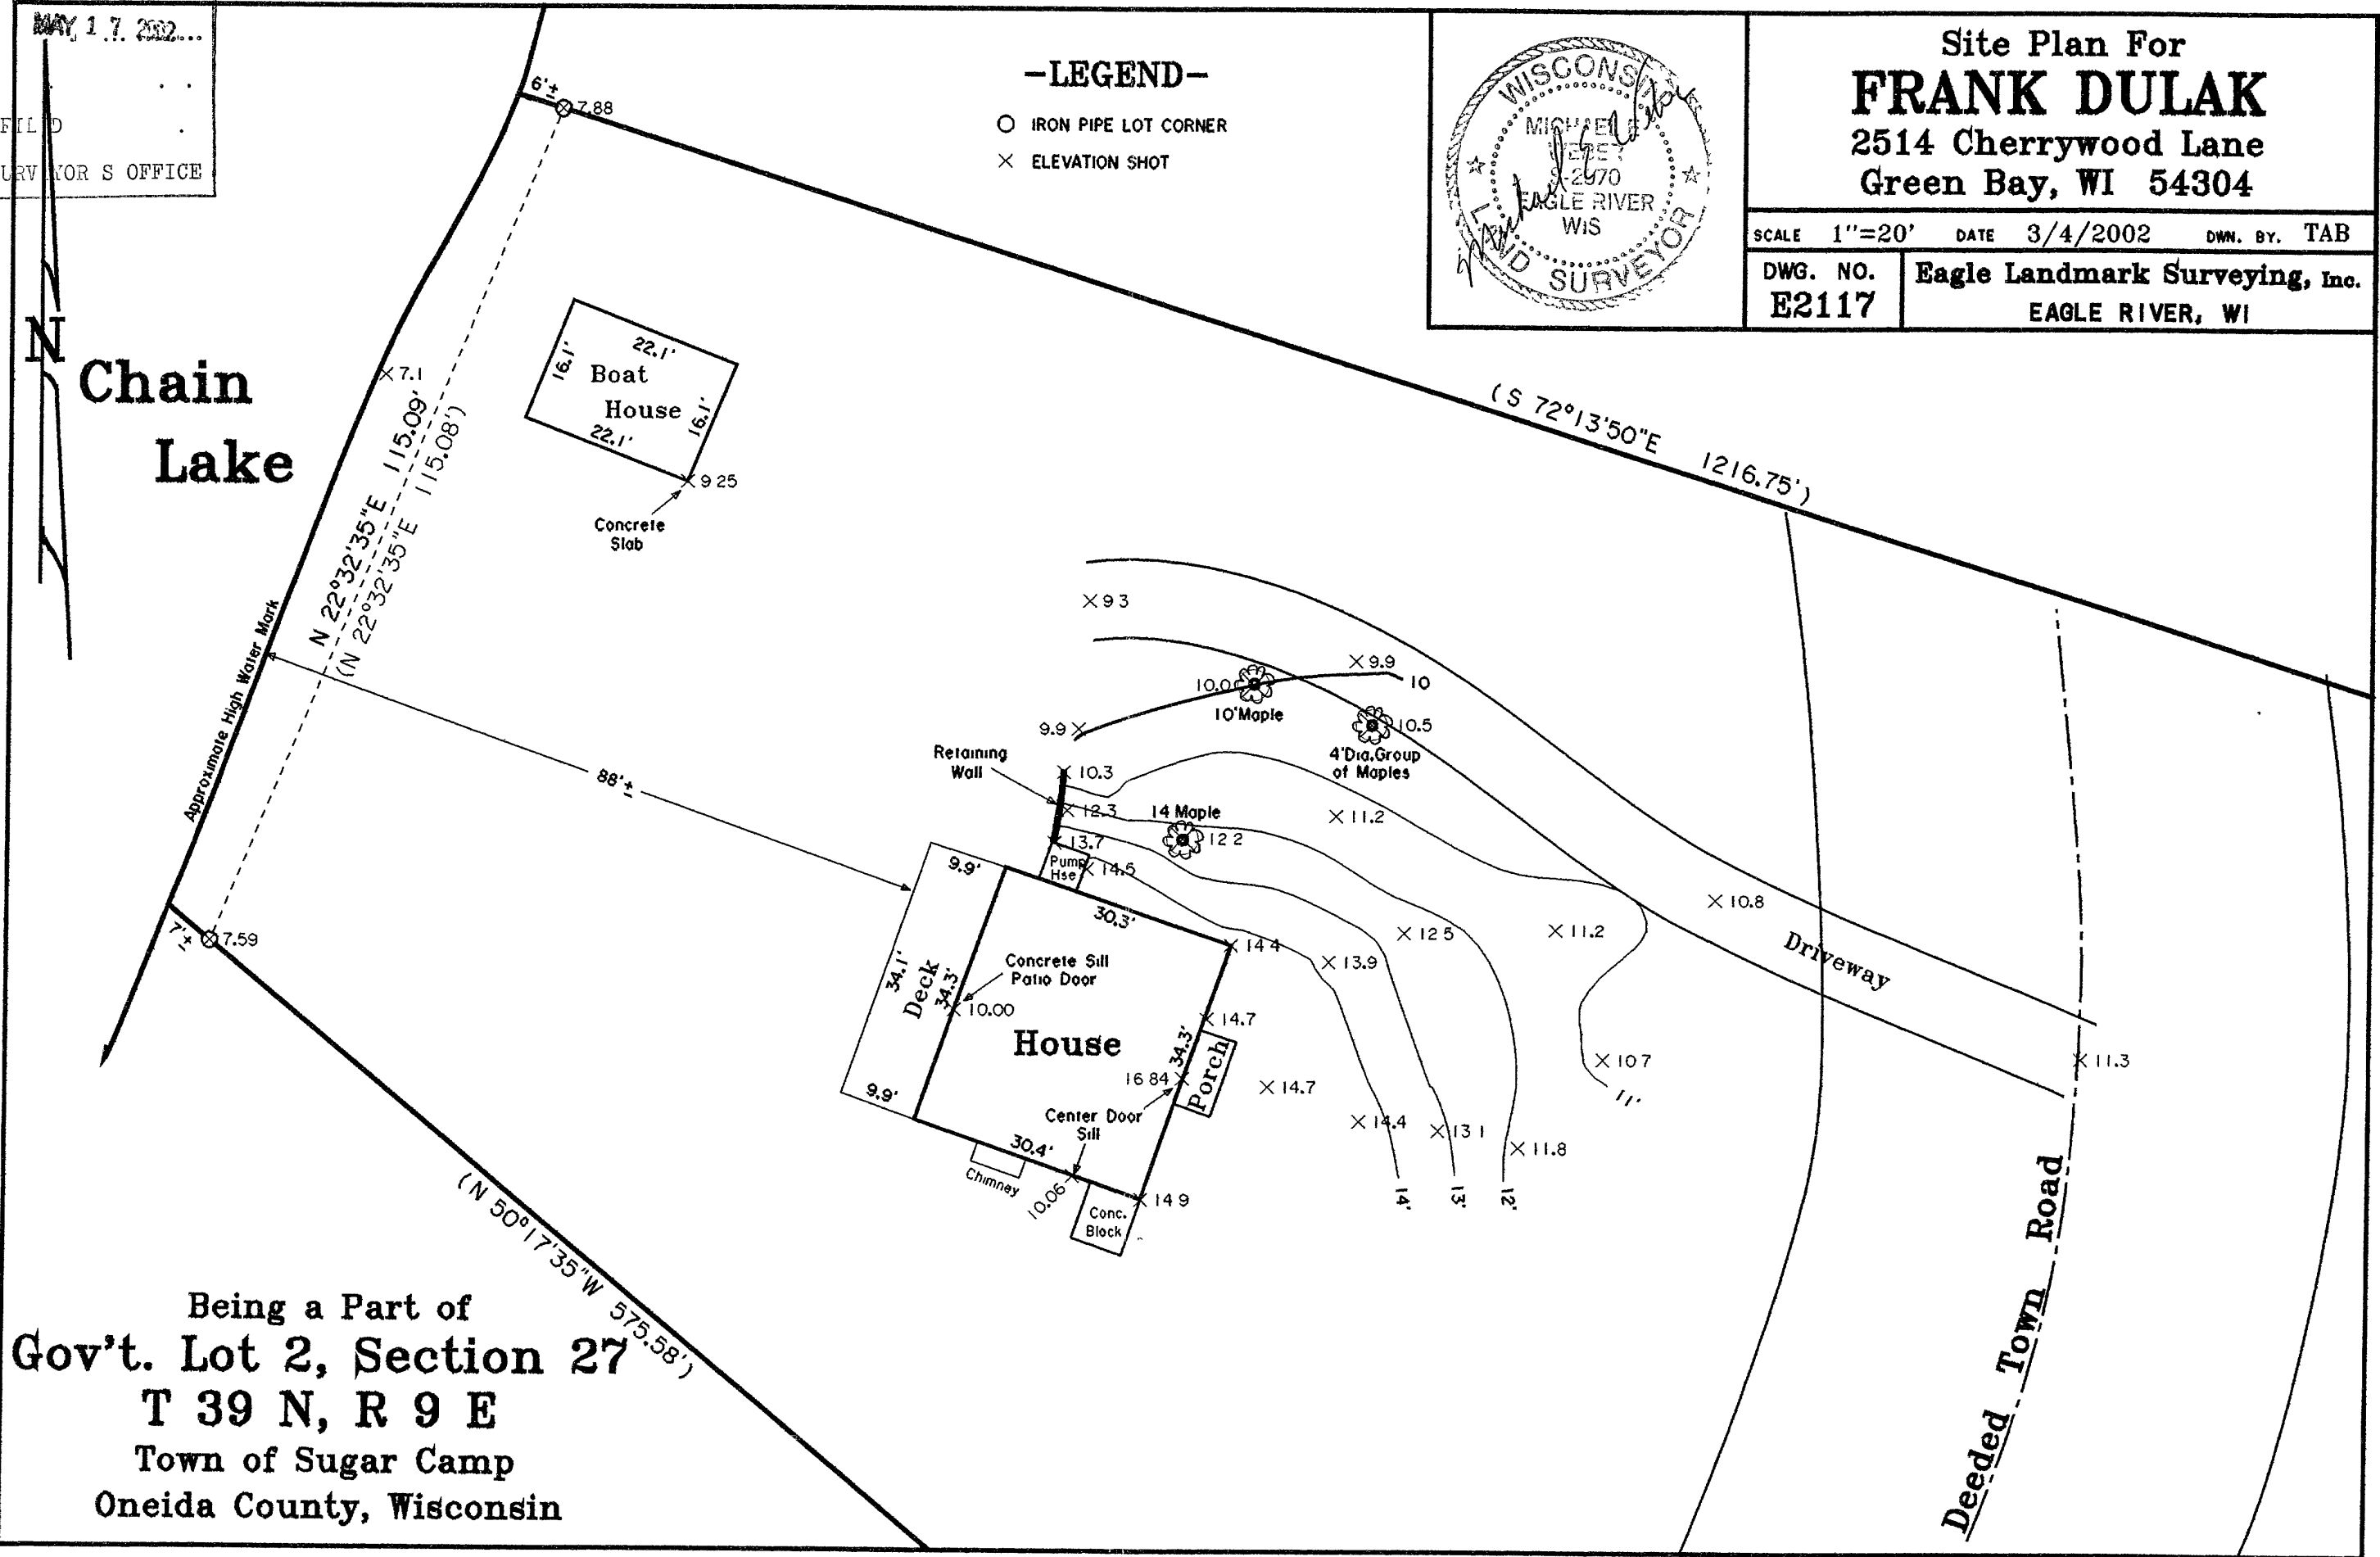

Being a Part of  
**Gov't. Lot 2, Section 27**  
**T 39 N, R 9 E**  
 Town of Sugar Camp  
 Oneida County, Wisconsin

A 1 1 8

A 1 1 8