


A 2022

A 2022

Site Plan For
FRANK DULAK
 2514 Cherrywood Lane
 Green Bay, WI 54304

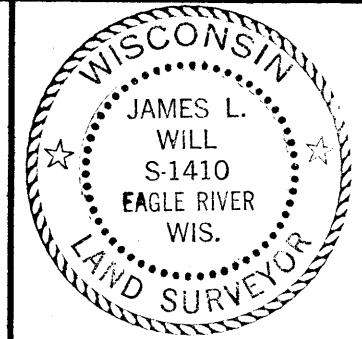


SCALE 1"=20' DATE 3/4/2002 DWN. BY. TAB
 DWG. NO. **E2117**
Eagle Landmark Surveying, Inc.
 EAGLE RIVER, WI

-LEGEND-

- IRON PIPE LOT CORNER
- × ELEVATION SHOT

MAP # **A 2022**
 DATE FILED DEC. 07. 2007
 BY LDK
 DESCRIPTION FILED
 ONEIDA CO. SURVEYOR'S OFFICE

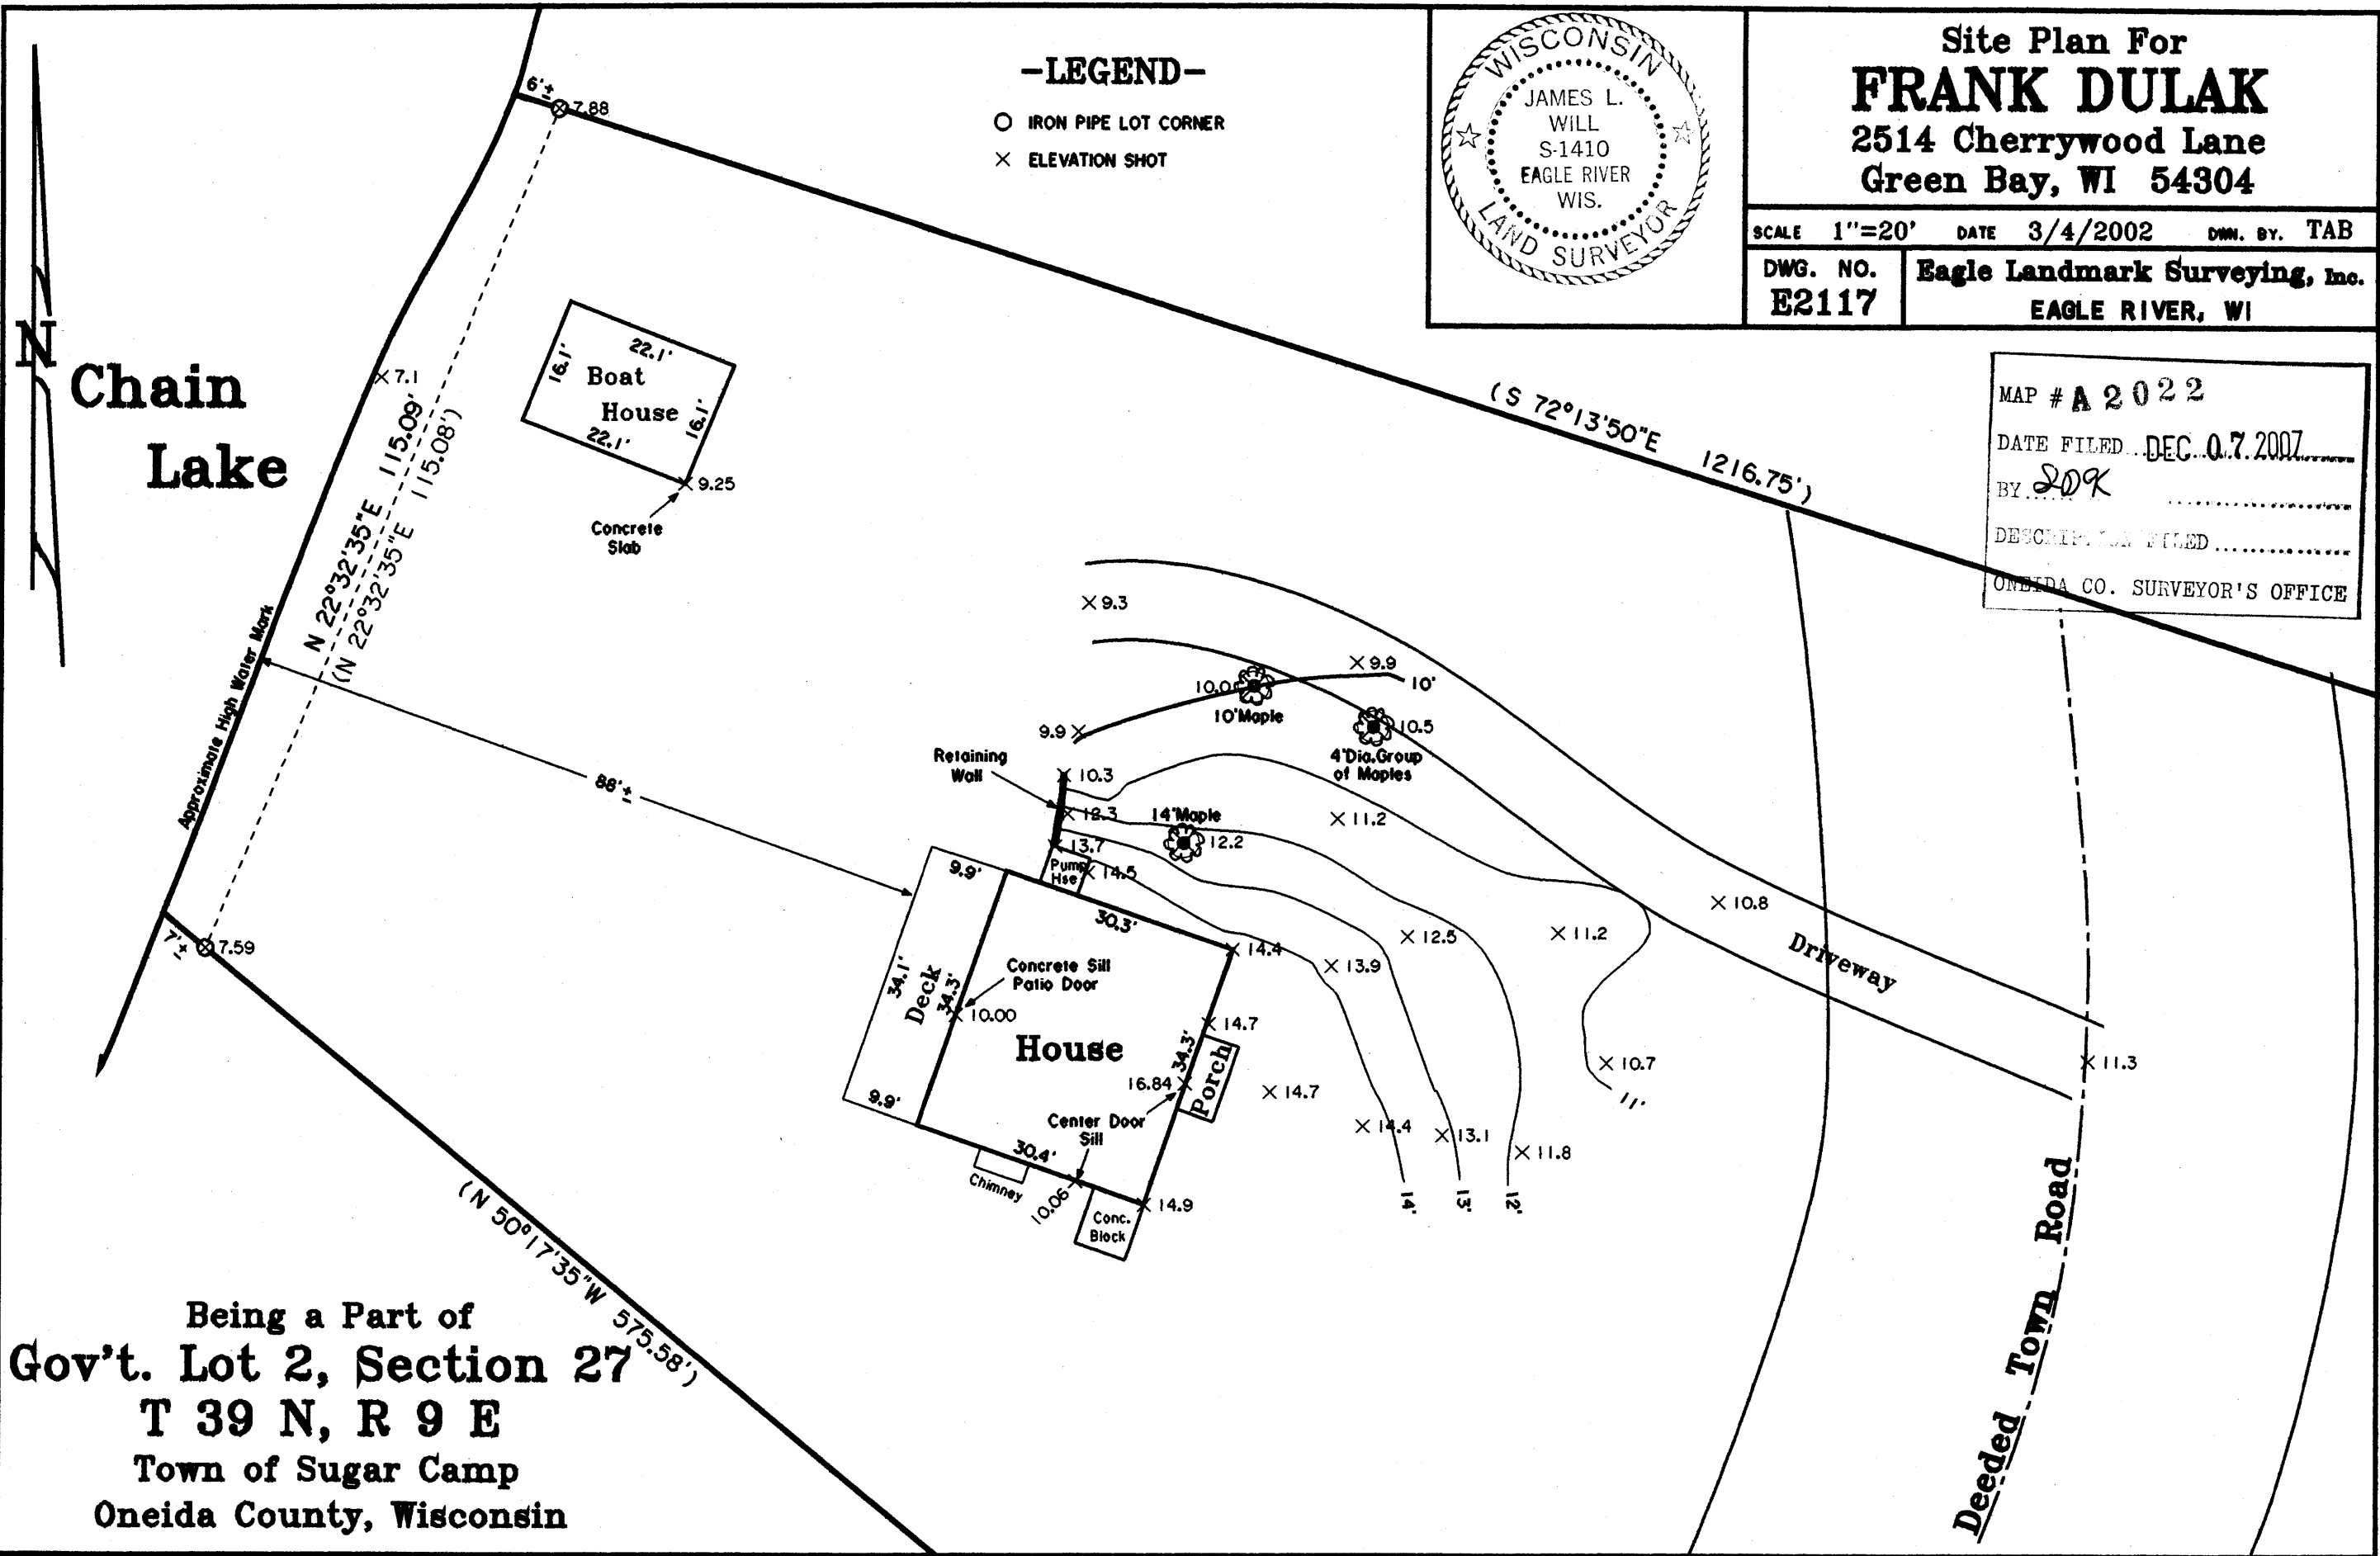

Being a Part of
 Gov't. Lot 2, Section 27
 T 39 N, R 9 E
 Town of Sugar Camp
 Oneida County, Wisconsin

A 2022

A 2022