


MAP # 0347  
 DATE FILED NOV 29 2000  
 BY  
 DESCRIPTION FILED  
 ONEIDA CO. SURVEYOR'S OFFICE

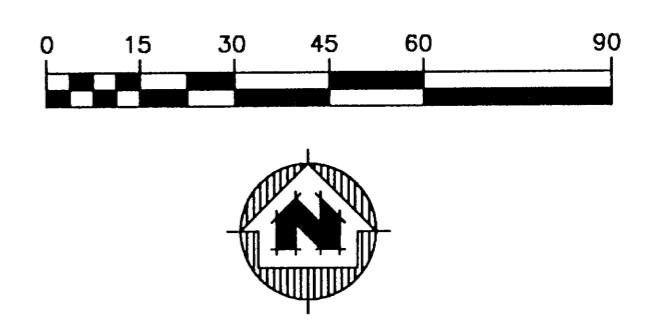


PARCEL ADDRESS:  
 8282 WOODRUFF RD  
 WOODRUFF, WI

ELEVATION 1620.32  
 USGS NAVD 88 DATUM

- △ VENT
- SANITARY MANHOLE
- ⊥ SIGN
- ⊗ PEDESTAL
- ⊕ POWER POLE
- SHUT OFF VALVE
- POTABLE WATER
- BENCHMARK
- WATER SUPPLY
- ▲ CONTROL POINT
- E- UNDERGROUND ELECTRIC
- OHE- OVERHEAD ELECTRIC
- T- TELEPHONE
- SAN- SANITARY SEWER
- W- WATER
- ⊗ DECIDUOUS TREE
- ⊙ PINE TREE
- ⌒ WOOD LINE

MANHOLE TABLE

MH NO.	RIM EL.	INV. EL.
MH1	1615.73	1612.0 (EAST & WEST)
MH2	1615.85	1612.55 (EAST) 1612.0 (SOUTH)
MH3	1615.17	1611.6 (NORTH, EAST & WEST)
MH4	1612.8	1611.45 (EAST)
MH5	1613.94	1610.94 (EAST) 1610.74 (WEST) 1610.84 (NORTH & SOUTH)

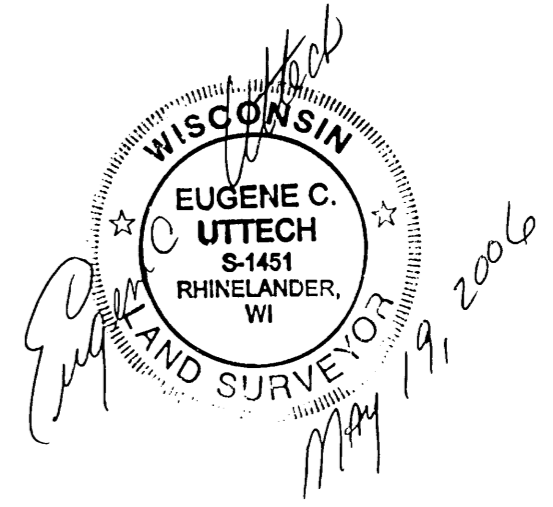

SITE PLAN OF CLEAR LAKE RESERVATION  
 STATION LANDS LOCATED IN GOV. LOT 5, SEC.  
 17, T.39N., R.7E., TOWNSHIP OF WOODRUFF,  
 ONEIDA COUNTY, WISCONSIN

State of Wisconsin  
 Department of Administration  
 Division of State Facilities

Agency / Institution:

Project Title:  
 Project Location:  
 Sheet Title:  
 SITE PLAN  
 CLEAR LAKE RESERVATION STATION

Revisions:

No.	Date	By	Description
1	00/00/00	ABC	Addendum No. 1

Scale	1/8" = 1'-0"
Graphic Scale	0' 2' 4' 8' 12'
DSF Number	
Set Type	
Date Issued	
Sheet Number	C100

I, EUGENE C. UTTECH, REGISTERED  
 LAND SURVEYOR OF THE STATE OF  
 WISCONSIN DO HEREBY CERTIFY  
 THIS IS TRUE AND CORRECT TO THE  
 BEST OF MY KNOWLEDGE AND BELIEF.

