

A1701

A1701


Lot 8 of the Plat of Garrett's Landing

Located in
Gov't. Lot 2 and the NE1/4-SW1/4
Section 21, T 38 N, R 8 E

Bearings
of Record

Town of Newbold
Oneida County, Wisconsin

SCALE: 1" = 30'

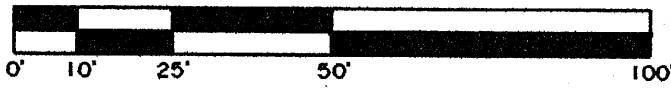

Joint Driveway & Utility Easement

Driveway

Lot 8
6539 Garrett's Trail

Proposed Driveway

Proposed Driveway

Garage

Proposed Home

Deck

100' Setback

(N 30°22'15" W 272.15')

(S 26°24'16" E 220.82')

(S 65°22'26" W 102.87')


N

Tom
Doyle
Lake

-LEGEND-

- 1" IRON PIPE IN PLACE
- () BEARING & DISTANCE OF RECORD

MAP # A 1701
 DATE FILED..... DEC 12 2005
 BY.....
 DESCRIPTION FILED.....
 ONEIDA CO. SURVEYOR'S OFFICE

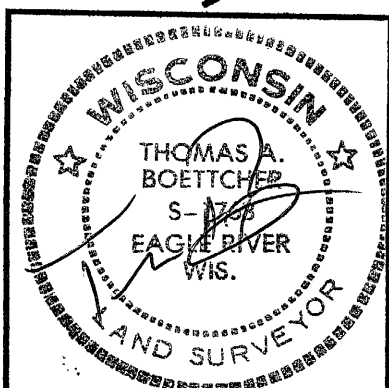

Site Plan For
New North Retreats, LLC

W5788 Finder Road
Johnson Creek, WI 53038

SCALE 1" = 30' DATE 10/28/2005 DWN. BY. TAB

DWG. NO.
E2877

Eagle Landmark Surveying, Inc.
EAGLE RIVER, WI

A1701