


A 2832

A 2832



Lot 2 of Certified Survey Map No. 3146

Big Fork Lake

Located in
Gov't. Lot 3, Section 34
T 39 N, R 11 E
Town of Three Lakes
Oneida County, Wisconsin

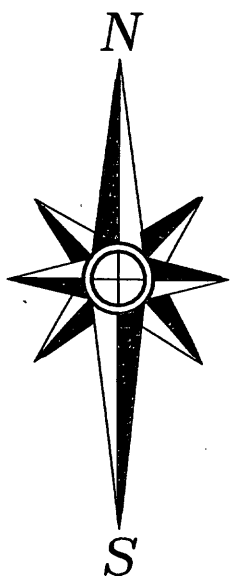

Scale: 1" = 20'

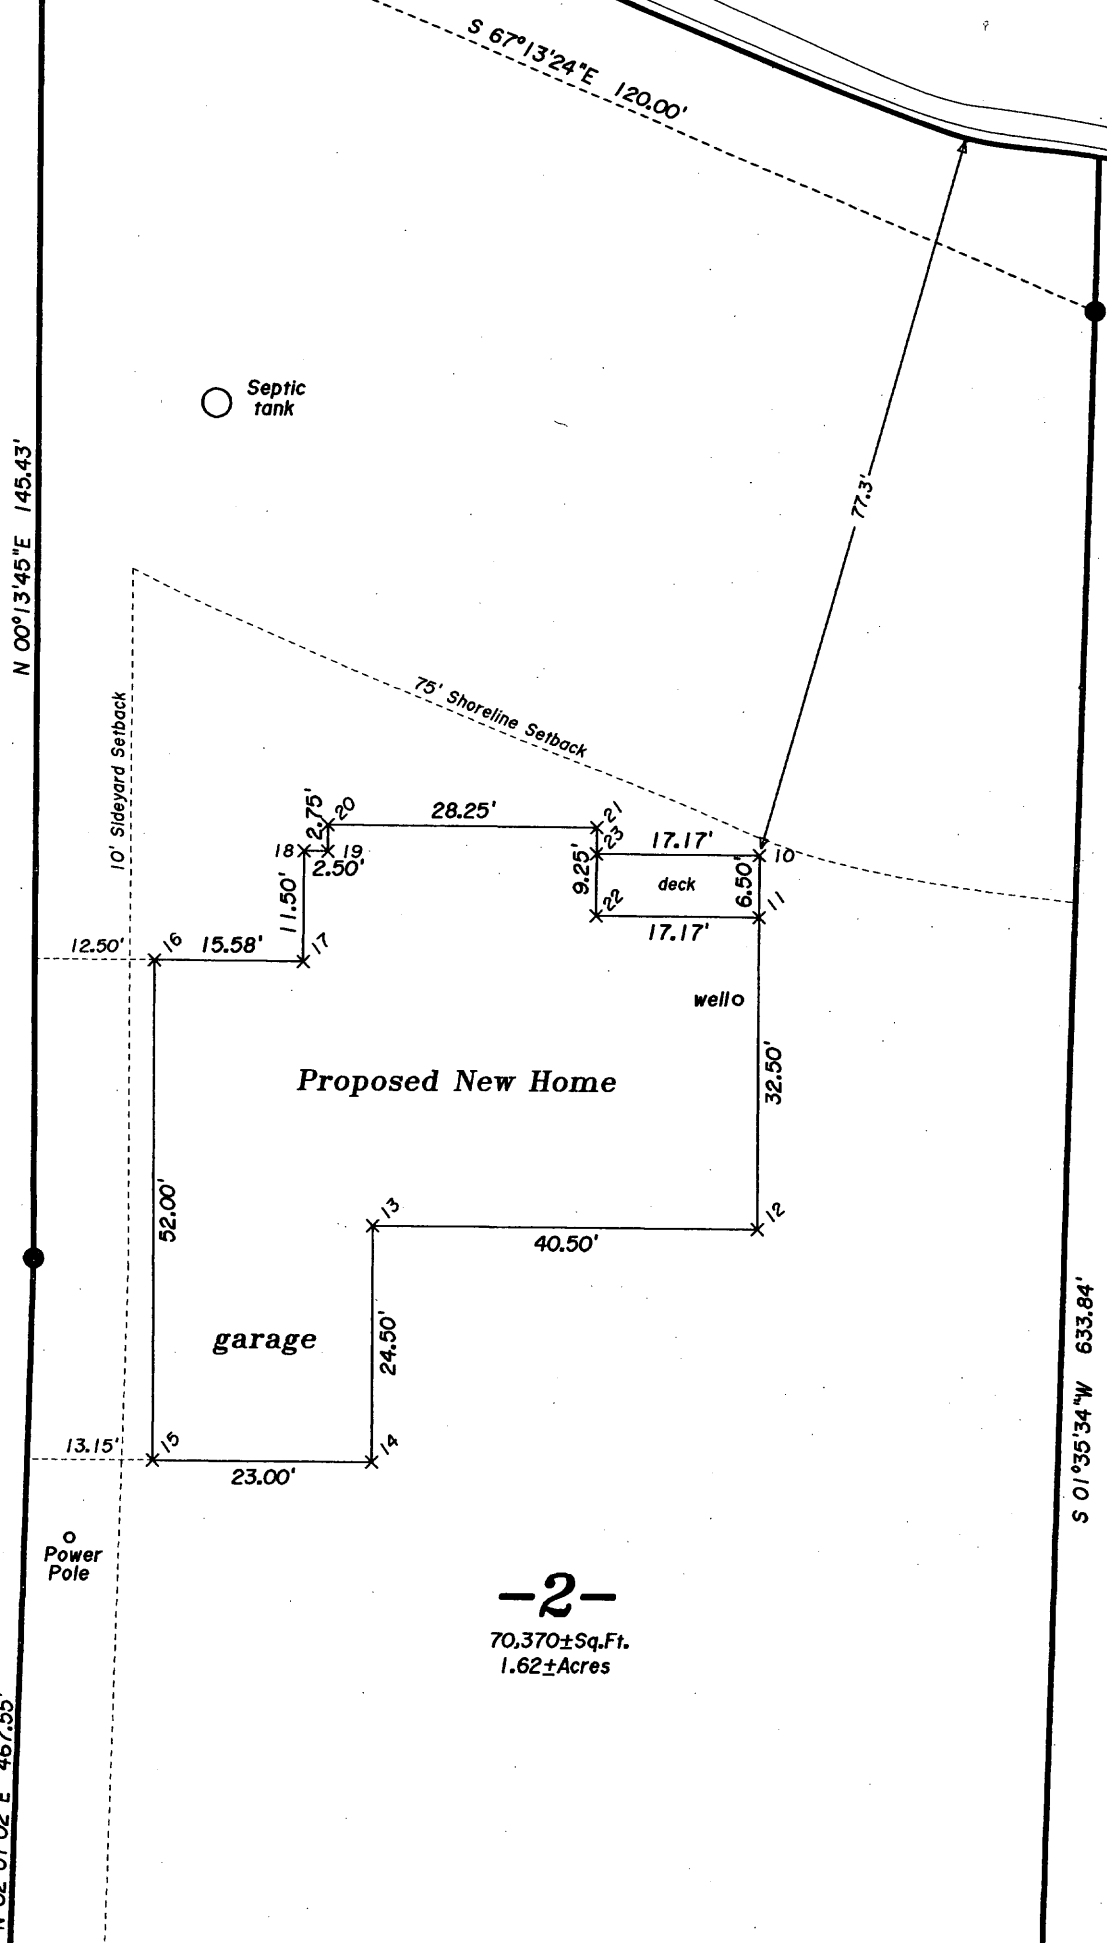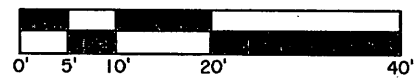

-2-
70,370±Sq.Ft.
1.62±Acres

● 1" IRON PIPE FOUND IN PLACE


MAP # **A 2832**

DATE FILED *11-25-13*

BY *[Signature]*

DESCRIPTION FILED

ONEIDA CO. SURVEYOR'S OFFICE

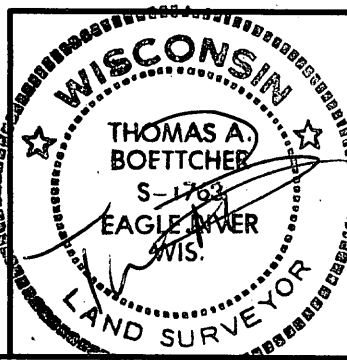

Site Plan For
Demlang Builders
N67 W27770 Moraine Drive
Sussex, WI 53089

SCALE: 1" = 20' DATE: 9/20/2013 DWN. BY: TAB

Drawing No. **E3822** Eagle Landmark Surveying Inc.
5035 Hwy. 70 West, Eagle River, WI 54521
P&F (715)479-9610 eaglelandmark@frontier.com