


Lot 4 of Certified Survey Map No. 1400

Located in
Gov't. Lot 4, Section 20
T 38 N, R 11 E
Town of Three Lakes
Oneida County, Wisconsin

Scale: 1" = 70'




Big Lake

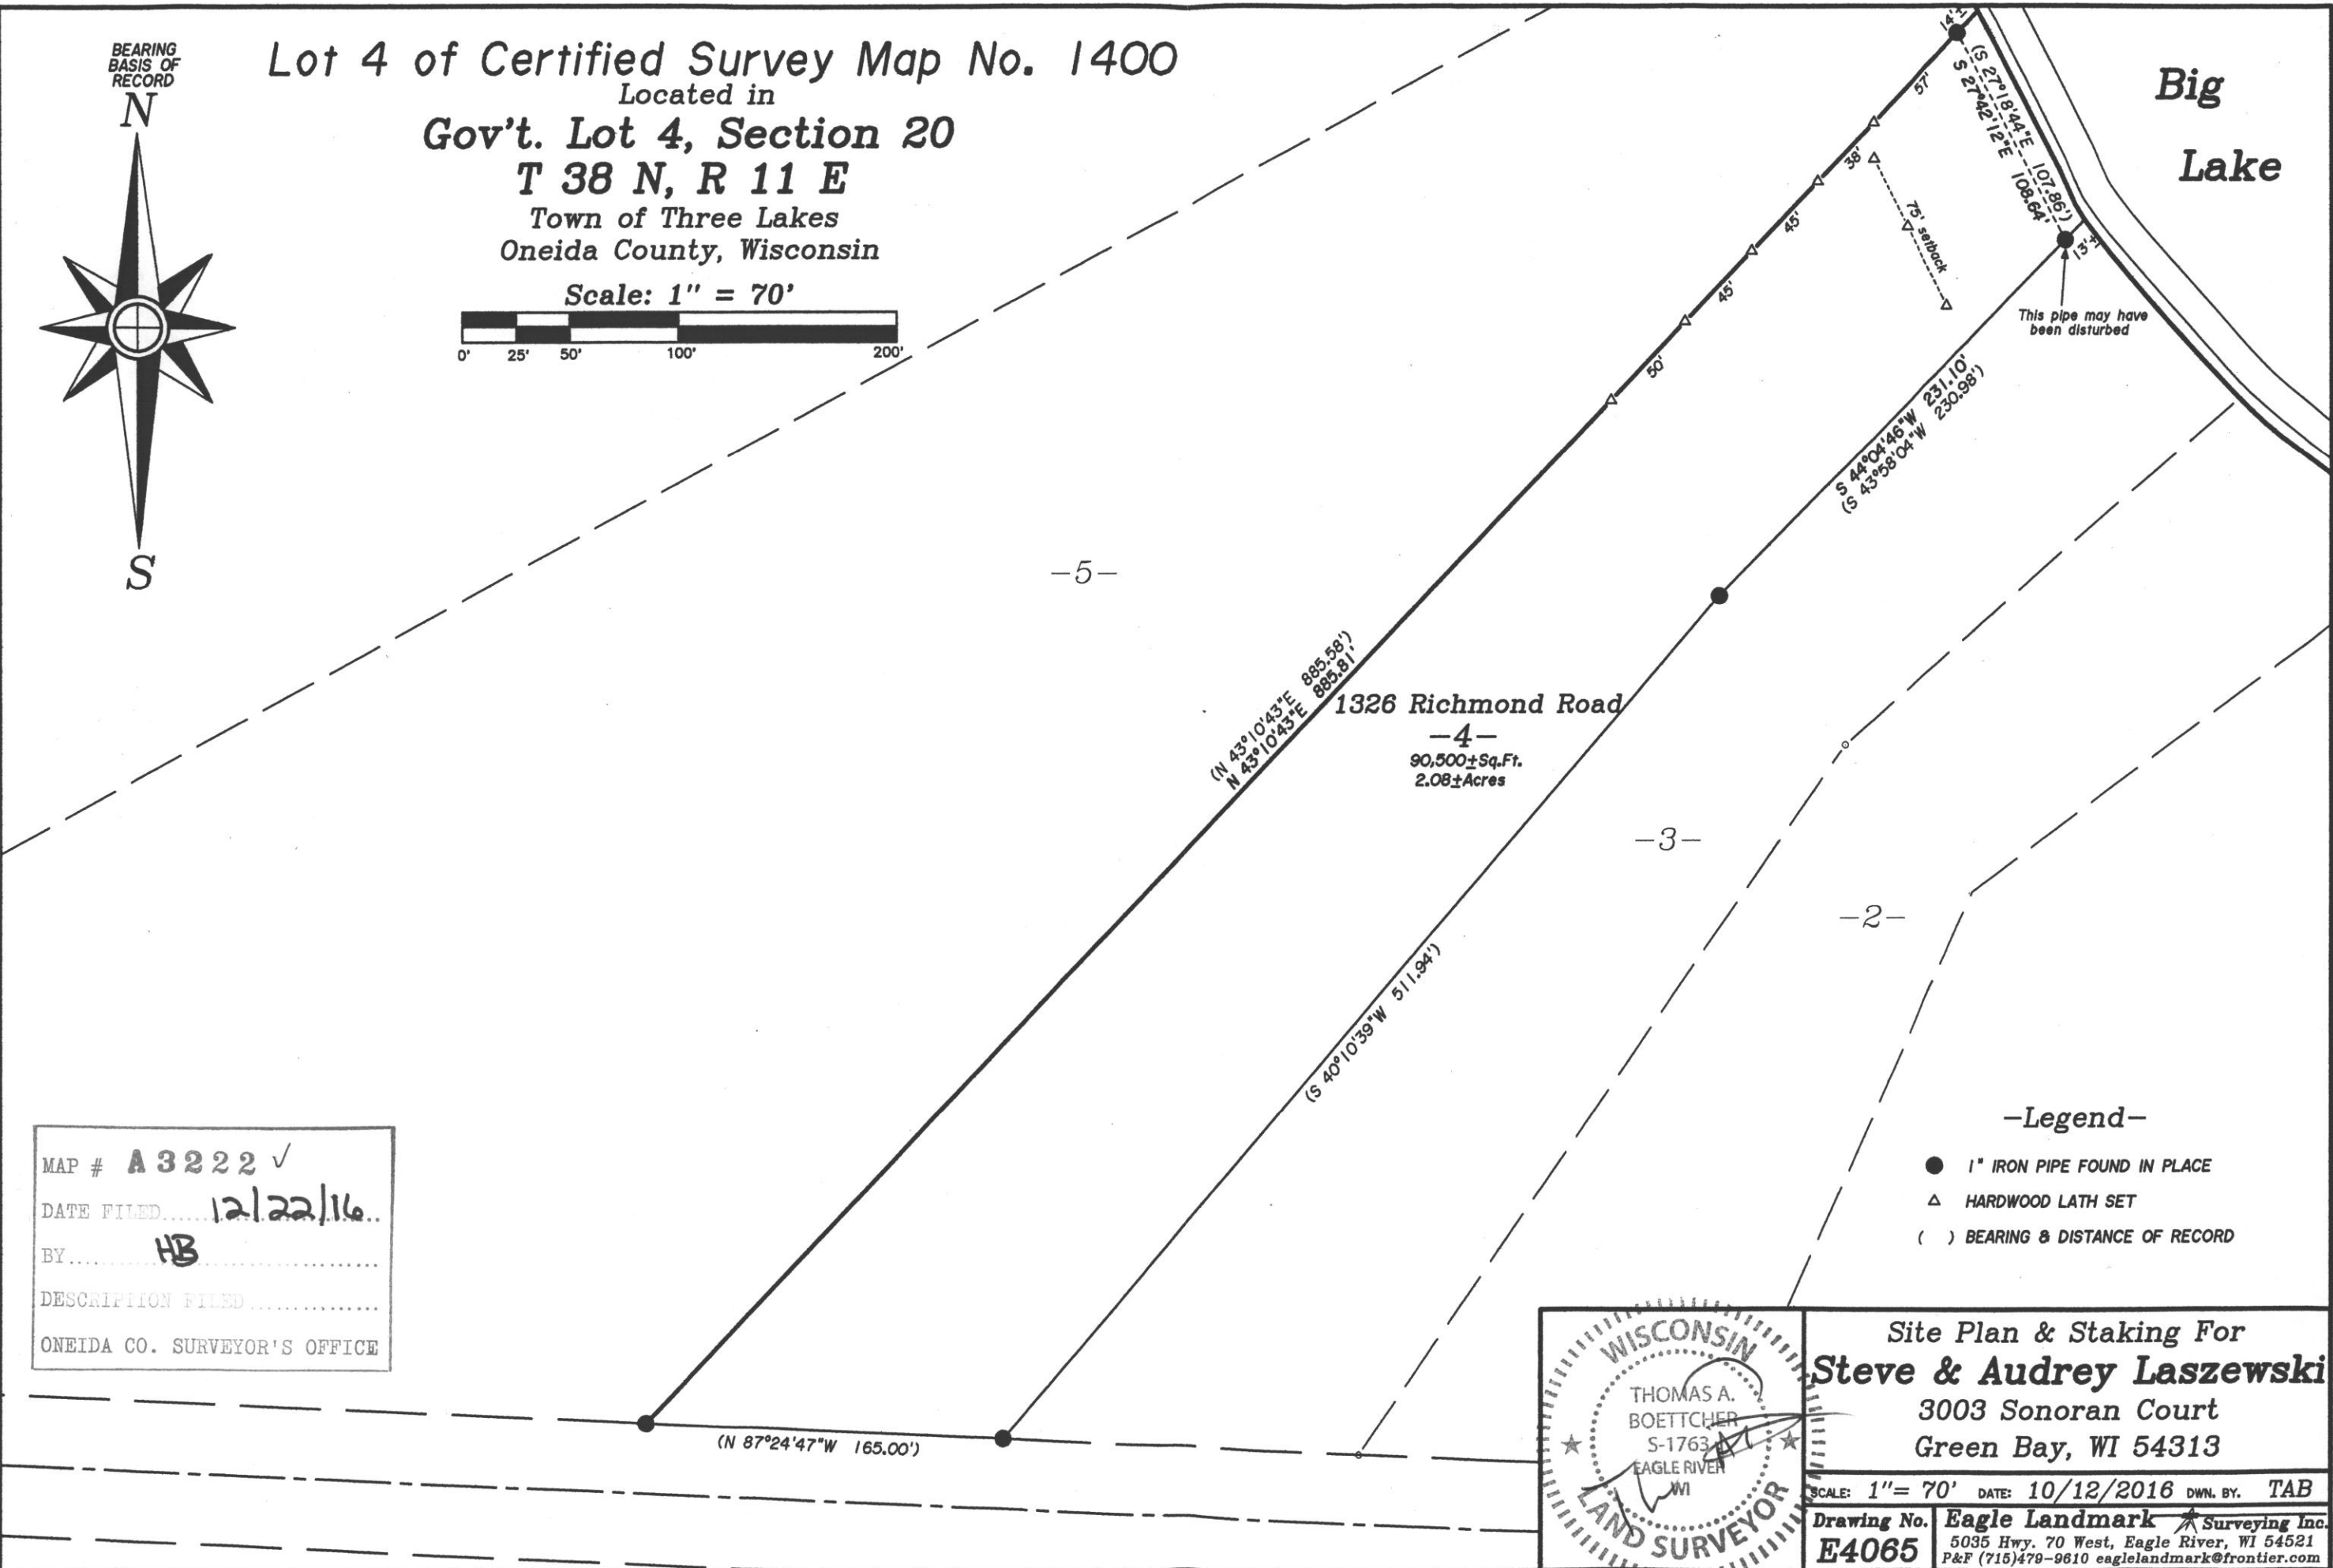

This pipe may have been disturbed

MAP # **A 3222** ✓
DATE FILED **12/22/16**
BY **HB**
DESCRIPTION FILED
ONEIDA CO. SURVEYOR'S OFFICE

- Legend-**
- 1" IRON PIPE FOUND IN PLACE
 - △ HARDWOOD LATH SET
 - () BEARING & DISTANCE OF RECORD

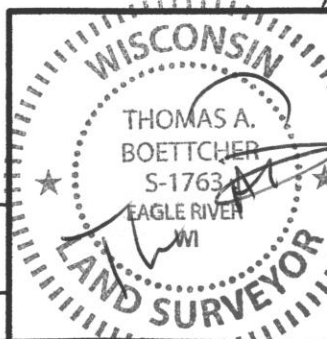

Site Plan & Staking For
Steve & Audrey Laszewski
3003 Sonoran Court
Green Bay, WI 54313

SCALE: 1" = 70' DATE: 10/12/2016 DWN. BY: TAB
Drawing No. **E4065** Eagle Landmark Surveying Inc.
5035 Hwy. 70 West, Eagle River, WI 54521
P&F (715)479-9610 eaglelandmark@frontier.com