

**All of Lot 9 and
Part of Lot 10 of
MINOLA BEACH PLAT**
Located in
Gov't. Lot 5, Section 32
T 39 N, R 11 E
Town of Three Lakes
Oneida County, Wisconsin


SURVEYOR'S CERTIFICATE

" I HEREBY CERTIFY THAT I HAVE SURVEYED AND MAPPED THE LANDS SHOWN HEREON AND THAT, TO THE BEST OF MY KNOWLEDGE AND BELIEF, THIS SURVEY AND MAP IS A TRUE AND CORRECT REPRESENTATION THEREOF, AND THAT I HAVE COMPLIED WITH THE APPLICABLE REQUIREMENTS OF CHAPTER A-E 7 OF THE WISCONSIN ADMINISTRATIVE CODE, MINIMUM STANDARDS FOR PROPERTY SURVEYS.

Dated This 23rd Day of May, 2000.

Michael E. Weber
Michael E. Weber, R.L.S. 2070
Revised 6/1/00 (Driveway Easement)

SCALE: 1" = 20'

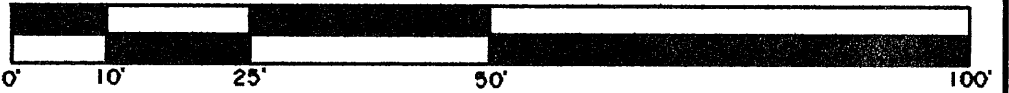

-LEGEND-

- 1" IRON PIPE FOUND IN PLACE
- 1" IRON PIPE SET
- ▲ NAIL WITH CHASER SET AT APPROXIMATE HIGH WATER MARK
- () BEARING AND DISTANCE OF RECORD

NOTE: Bearings are based on the Southwesterly Line of Lot 5 of Minola Beach Plat Bearing N 34°22'W of Record from a Previous Genisot & Assoc. Survey.

ISLAND LAKE

-8-

MAP #	A0996
DATE FILED	DEC 1 2000
BY	J.S.P.
DRAWN BY	
ONEIDA CO. SURVEYOR'S OFFICE	

This Point Extends
N 66°W 78± feet and
is Approx. 16 feet wide.

-9-
20,410±Sq.Ft.
0.47±Acres

Centerline of
12' Wide Driveway
Easement as Described
in Volume 382, Page
382, Oneida County
records.

ISLAND LAKE



**Survey and Site Plan For
Gerald L. Chopp**
712 River Oaks Drive
Sheboygan Falls, WI 53085

-10-

SCALE 1"= 20' DATE 5/23/00 DWN. BY. TAB
DWG. NO. **E1776** Eagle Landmark Surveying, Inc.
EAGLE RIVER, WI