


BEARINGS REFERENCED TO THE SOUTH LINE OF LOT 36
ASSUMED TO BEAR N 89 46'42" E

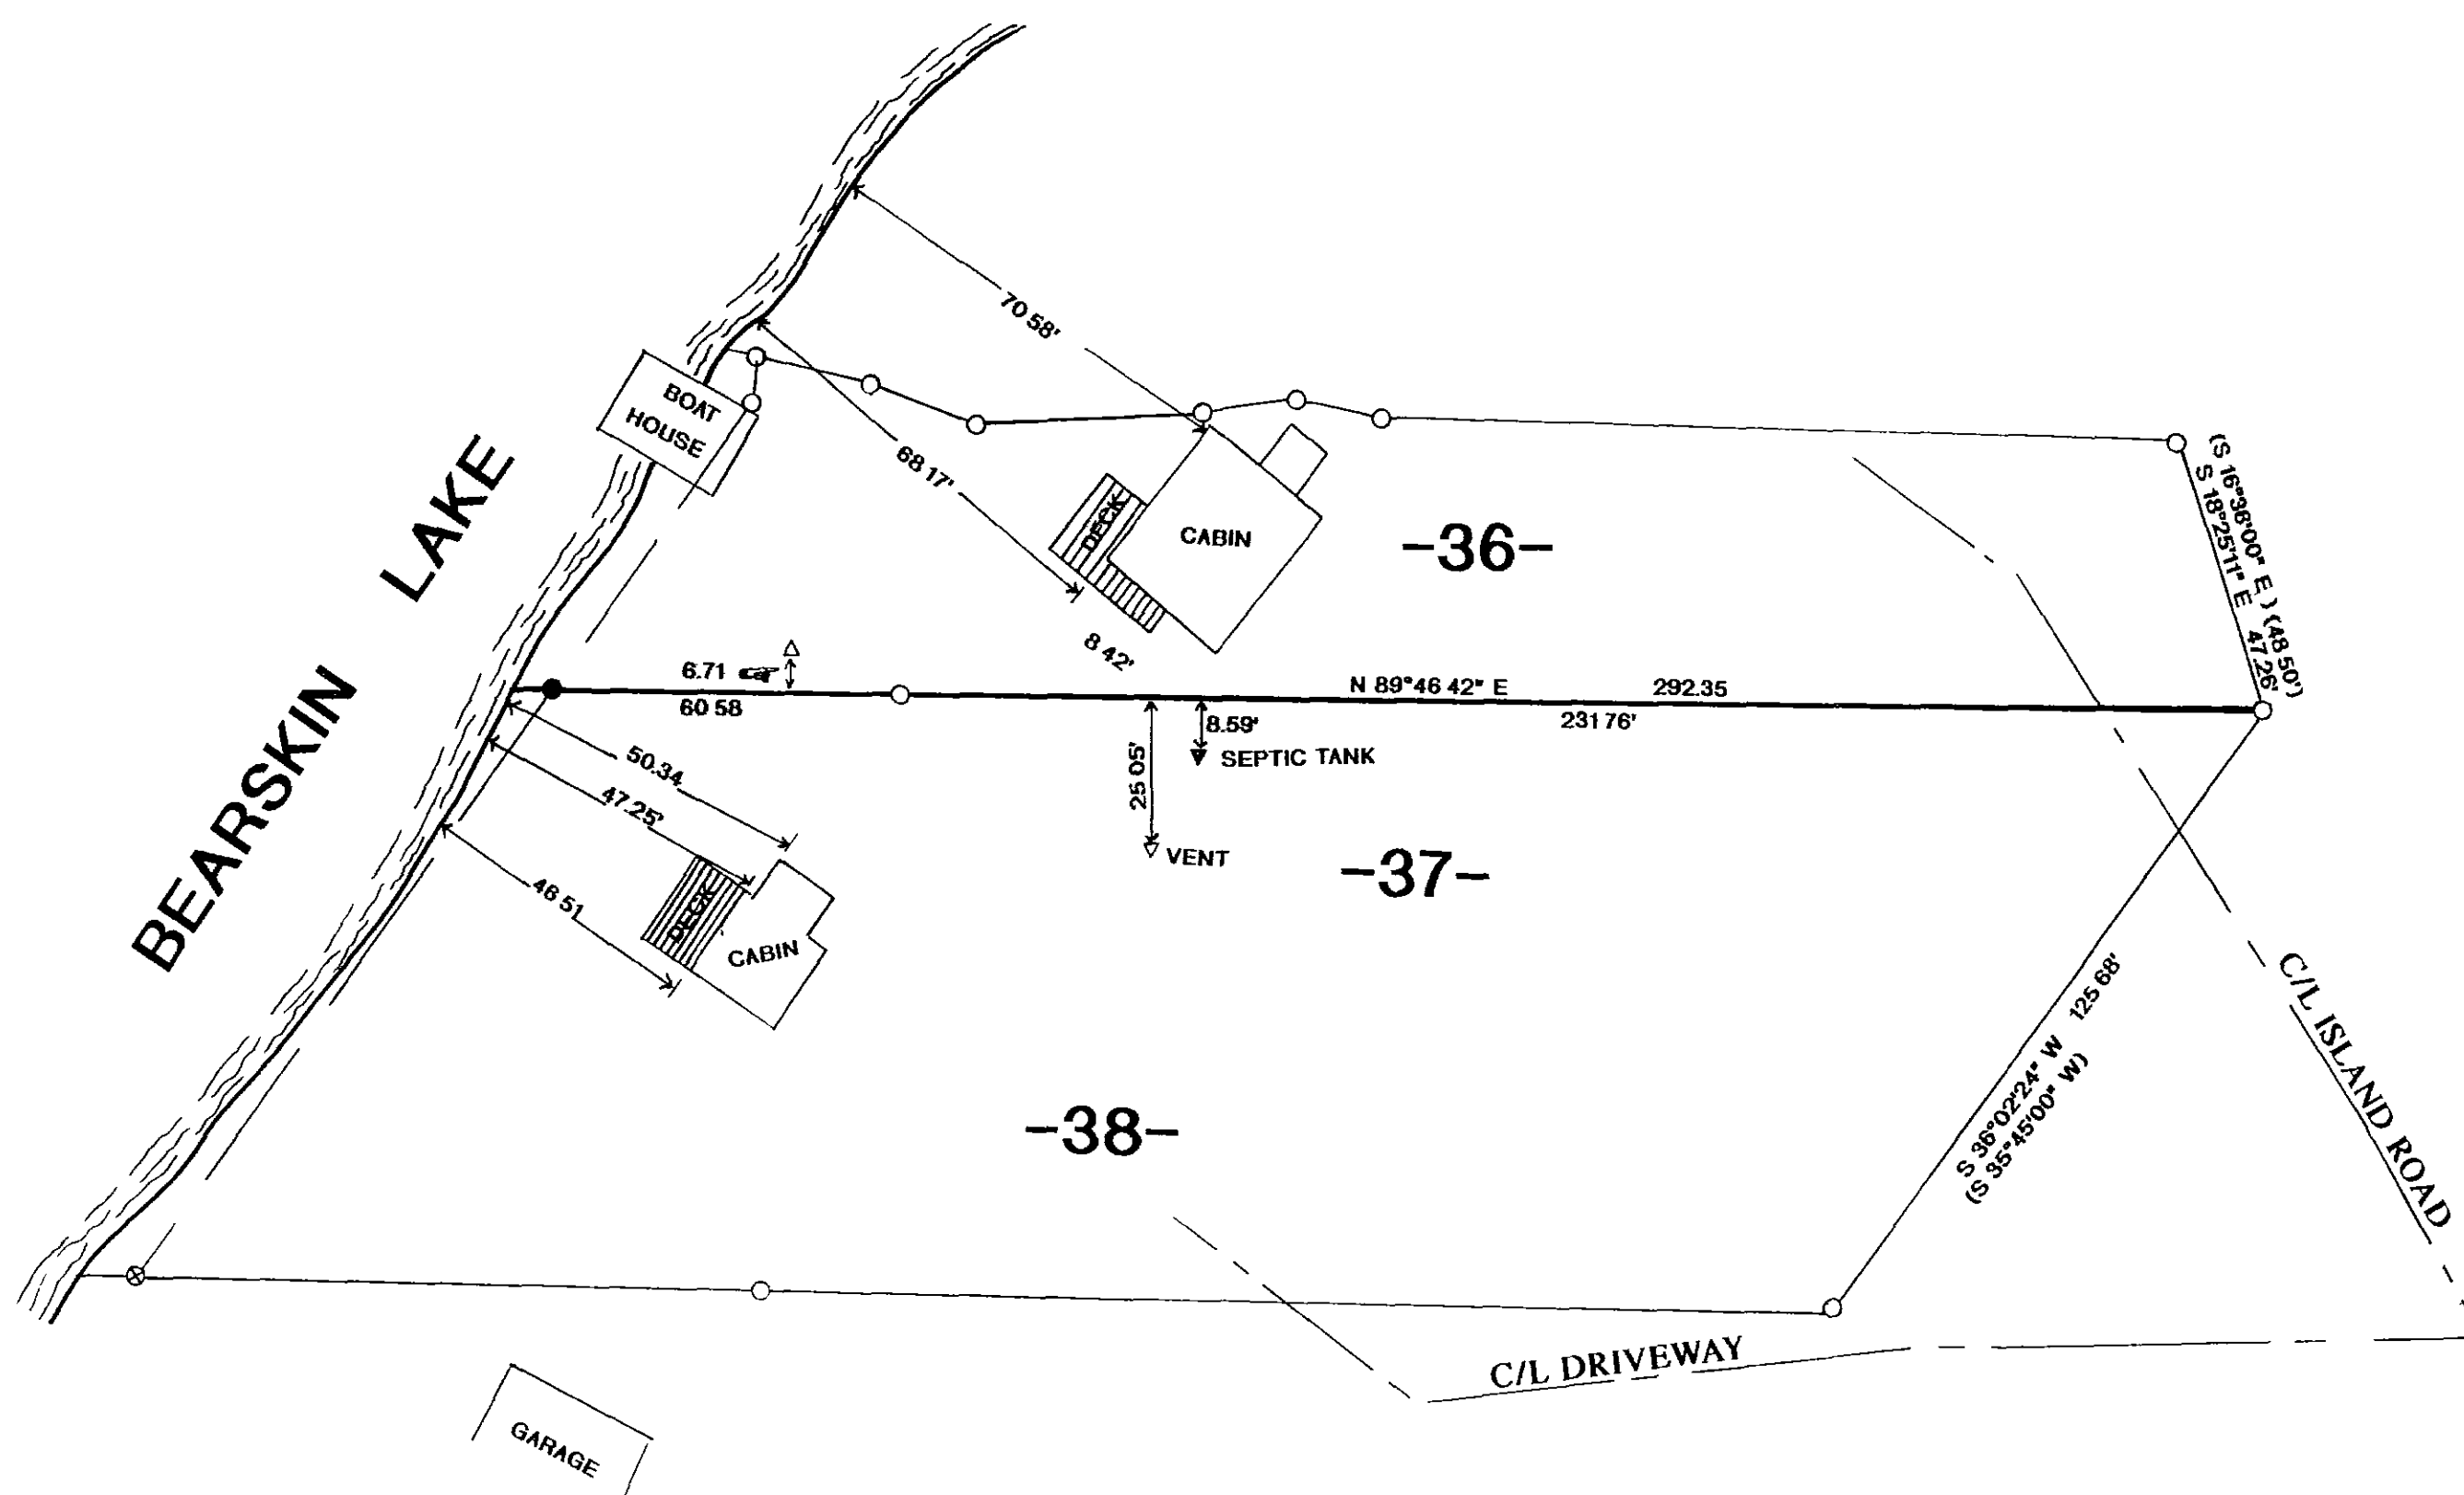

LEGEND:


- FOUND 1 1/4" IRON PIPE
● SET 1"X 24" IRON PIPE
△ SEPTIC VENT
() RECORDED AS

I, RUSSELL F. BROWN, HEREBY CERTIFY THAT I HAVE SURVEYED THE ABOVE LINE UNDER THE DIRECTION OF MR. AL BROMANN, AND THAT THIS MAP IS A TRUE AND CORRECT REPRESENTATION OF THE LINE SURVEYED TO THE BEST OF MY KNOWLEDGE AND BELIEF AND THAT I HAVE COMPLIED WITH THE PROVISIONS OF AE 7 OF THE WISCONSIN ADMINISTRATIVE CODE.

Russell F Brown 5/30/03

 RUSSELL F BROWN DATE

MAP # B5265
DATE FILED JUN 12 2003
BY
DESCRIPTION FILED
ONEIDA CO SURVEYOR S OFFICE

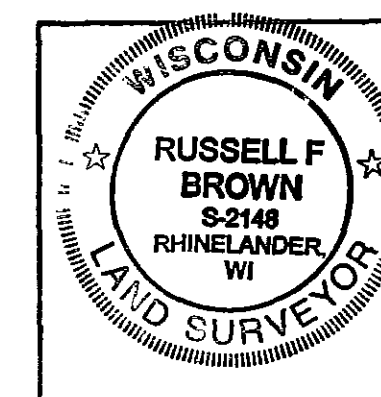

SITE PLAN AND EASEMENT SURVEY FOR AL BROMANN

SCALE 1"=30' DATE 5/5/03 DWN BY RB
DWG NO 10499 GENISOT AND ASSOCIATES INC
RHINELANDER WIS