

All of Lot 9 and
Part of Lot 10 of
MINOLA BEACH PLAT
Located in
Gov't. Lot 1, Section 33
T 39 N, R 11 E
Town of Three Lakes
Oneida County, Wisconsin


SURVEYOR'S CERTIFICATE

"I HEREBY CERTIFY THAT I HAVE SURVEYED AND MAPPED THE LANDS SHOWN HEREON AND THAT, TO THE BEST OF MY KNOWLEDGE AND BELIEF, THIS SURVEY AND MAP IS A TRUE AND CORRECT REPRESENTATION THEREOF, AND THAT I HAVE COMPLIED WITH THE APPLICABLE REQUIREMENTS OF CHAPTER A-E 7 OF THE WISCONSIN ADMINISTRATIVE CODE, MINIMUM STANDARDS FOR PROPERTY SURVEYS.

Dated This 23rd Day of May, 2000.

Michael E. Weber
Michael E. Weber, R.L.S. 2070

SCALE: 1" = 20'

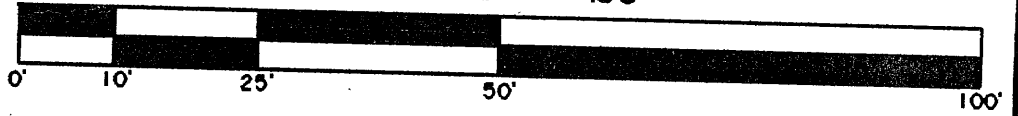

-LEGEND-

- 1" IRON PIPE FOUND IN PLACE
- 1" IRON PIPE SET
- ▲ NAIL WITH CHASER SET AT APPROXIMATE HIGH WATER MARK
- () BEARING AND DISTANCE OF RECORD

NOTE: Bearings are based on the Southwesterly Line of Lot 5 of Minola Beach Plat Bearing N 34°22'W of Record from a Previous Genisot & Assoc. Survey.

ISLAND LAKE

-8-

MAP # **A0960**
DATE FILED.....**JUN. 20. 2000**.....
BY.....*J.P.*.....
DESCRIPTION FILED.....
ONEIDA CO. SURVEYOR'S OFFICE

This Point Extends
N 66°W 78± feet and
is Approx. 16 feet wide.

-9-
20,410±Sq.Ft.
0.47±Acres

ISLAND LAKE

-10-



Survey and Site Plan For
Gerald L. Chopp
712 River Oaks Drive
Sheboygan Falls, WI 53085

SCALE 1"=20' DATE 5/23/00 DWN. BY. TAB
DWG. NO. **E1776** Eagle Landmark Surveying, Inc.
EAGLE RIVER, WI

50' Wide Platted Road
25' Wide Easement Described in Vol. 549 Page 516 as Easement No. 2
50' Wide Platted Road

