

Sheet 1 of 1


**FINAL PLAT OF
TOMAHAWK SHORES
OWNERS ASS'N, LTD.
Third Addendum, Condominium
Gov't. Lots 3 & 4, Section 33
T 39 N, R 7 E
Town of Woodruff
Oneida County, Wisconsin**

SCALE: 1" = 20'

**-SURVEYOR'S CERTIFICATE-**

I, Thomas A. Boettcher, Registered Land Surveyor #1763, Hereby Certify That This Condominium Plat Consisting of One (1) Sheet is a True and Correct Representation of Tomahawk Shores Owners Ass'n LTD. Third Addendum, Condominium: That the Identification of Each Unit, The Location of the Common Elements, the Floor Area and the Diagrammatic Floor Plans of Each Unit and its Approximate Dimensions are Shown on This Sheet or Previously Recorded Sheets of This Plat.

Dated at Eagle River, WI. This 9th Day of August, 2005.

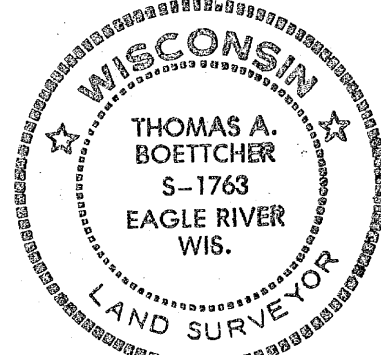

Thomas A. Boettcher
THOMAS A. BOETTCHER, R.L.S. 1763
Eagle Landmark Surveying, Inc.
5035 Highway 70 West
EAGLE RIVER, WI. 54521

Received for Record this _____ Day of _____,
_____ at _____ o'clock _____ m., and Recorded in Volume
_____ Condominium Plats, on Pages _____

-Owner's Certificate-

I, Roger H. Langford, President of Tomahawk Shores Owners Ass'n, LTD. hereby certify that the land shown and described on this Plat of Tomahawk Shores Owners Ass'n, LTD. Third Addendum, Condominium was amended and mapped with the written approval of all the owners within Tomahawk Shores Owners Ass'n, LTD. I also certify that this plat is required by the Oneida County Zoning and Shoreland Protection Ordinance to be submitted to the Oneida County Planning and Zoning Committee and the Town Board of the Town of Woodruff for approvals.

Roger H. Langford, President,
Tomahawk Shores Owners Ass'n, LTD.

State of _____ ss
County) _____

Personally came before me this _____ Day of _____,
the above named Roger H. Langford, to me known to be the
person who executed the foregoing instrument and acknowledged
the same.

Notary Public, _____ County, _____
My Commission _____

-Town Board Resolution-

Resolved that Tomahawk Shores Owners Ass'n, LTD. Third Addendum, Condominium in the Town of Woodruff, is hereby approved by the Town Board of the Town of Woodruff.

Dated This _____ Day of _____,

Larry Greschner, Chairman, Town of Woodruff

I hereby certify that the foregoing is a copy of a resolution
adopted by the Town Board of the Town of Woodruff.

Dated This _____ Day of _____,

Evelyn Lee, Clerk, Town of Woodruff

**-Certificate of Oneida County-
-Planning & Zoning Committee-**


Resolved that Tomahawk Shores Owners Ass'n, LTD. Third Addendum, Condominium is hereby approved by the Oneida County Planning and Zoning Committee on this _____ Day of _____.

Oneida County Planning and Zoning

Legal Description For Tomahawk Shores

A parcel of land being all of Tomahawk Shores Owners Ass'n, LTD. Third Addendum, Condominium located in Gov't. Lots 3 and 4, Section 33, T 39 N, R 7 E, Town of Woodruff, Oneida County, Wisconsin, and being more particularly described as follows:

Commencing at the North 1/4 corner of said Section 33 being marked by an iron pipe, thence S 0°01'20"E 3513.36 feet (S 0°00'20"E 3514.74 feet of record) to an iron pipe and the Place of Beginning, thence S 56°33'51"E 261.78 feet (S 56°33'11"E 262.00 feet of record) to an iron pipe, thence N 38°26'08"E 249.99 feet (N 38°26'49"E 250.00 feet of record) to an iron pipe, thence N 51°38'30"W 85.00 feet (N 51°33'11"W of record) to an iron pipe, thence N 38°28'00"E 259.85 feet (N 38°26'49"E 260.00 feet of record) to an iron pipe, thence S 51°32'19"E 139.93 feet (S 51°33'11"E 140.00 feet of record) to an iron pipe on the Northwestern R/W line of the Town Road, thence S 38°26'49"W 259.87 feet (260.00 feet of record) along said R/W line to an iron pipe at the Southwestern end of said Town Road, thence S 51°33'11"E 66.00 feet along the end of said Town Road to an iron pipe, thence S 39°58'35"W 78.39 feet (S 40°03'11"W 78.61 feet of record) to an iron pipe, thence S 36°17'58"W 193.85 feet (S 38°39'39"W of record) to an iron pipe, thence S 43°39'56"E 114.80 feet (S 41°10'30"E of record) to an iron pipe on the Shore of Tomahawk Lake, thence meandering along said Shore as follows: S 42°33'33"W 238.89 feet, S 29°18'21"E 98.12 feet, S 30°19'19"W 167.61 feet to an iron pipe, S 6°11'36"W 69.57 feet, S 29°18'21"E 98.12 feet, N 46°00'55"W 191.14 feet and N 62°20'52"W 116.78 feet to a concrete monument, thence leaving said Shore N 16°00'18"E 776.64 feet (N 16°00'30"E 775.90 feet of record) back to the Place of Beginning, including all lands lying between the meander line and the lateral lot lines extended to the water's edge. Subject to and including any easements, restrictions or reservations of record.

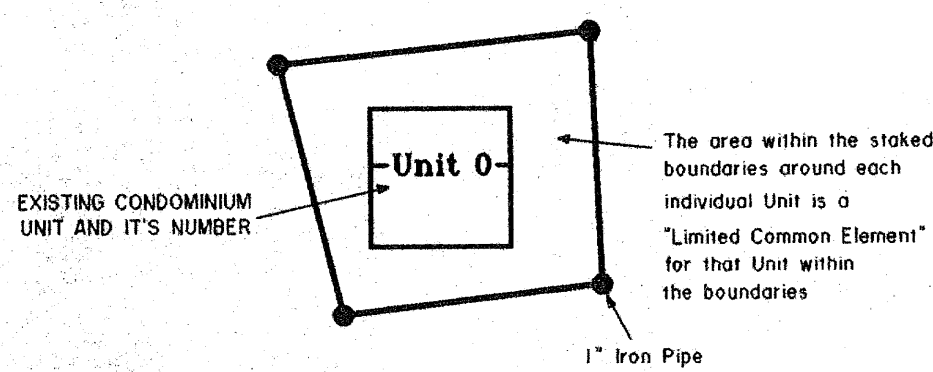-LEGEND-

MAP # 135920
DATE FILED SEP 9 2005
BY SC
DESCRIPTION FILED
ONEIDA CO. SURVEYOR'S OFFICE

Condominium Survey For
Tomahawk Shores
Owners Ass'n, Ltd.
Woodruff, WI 54568
SCALE 1" = 20' DATE 8/8/2005 DWG. BY: TAB
DWG. NO. Eagle Landmark Surveying, Inc.
E1537-C6 EAGLE RIVER, WI