


Township N^o 37 N. Range N^o 9 East of the 4th Mer.

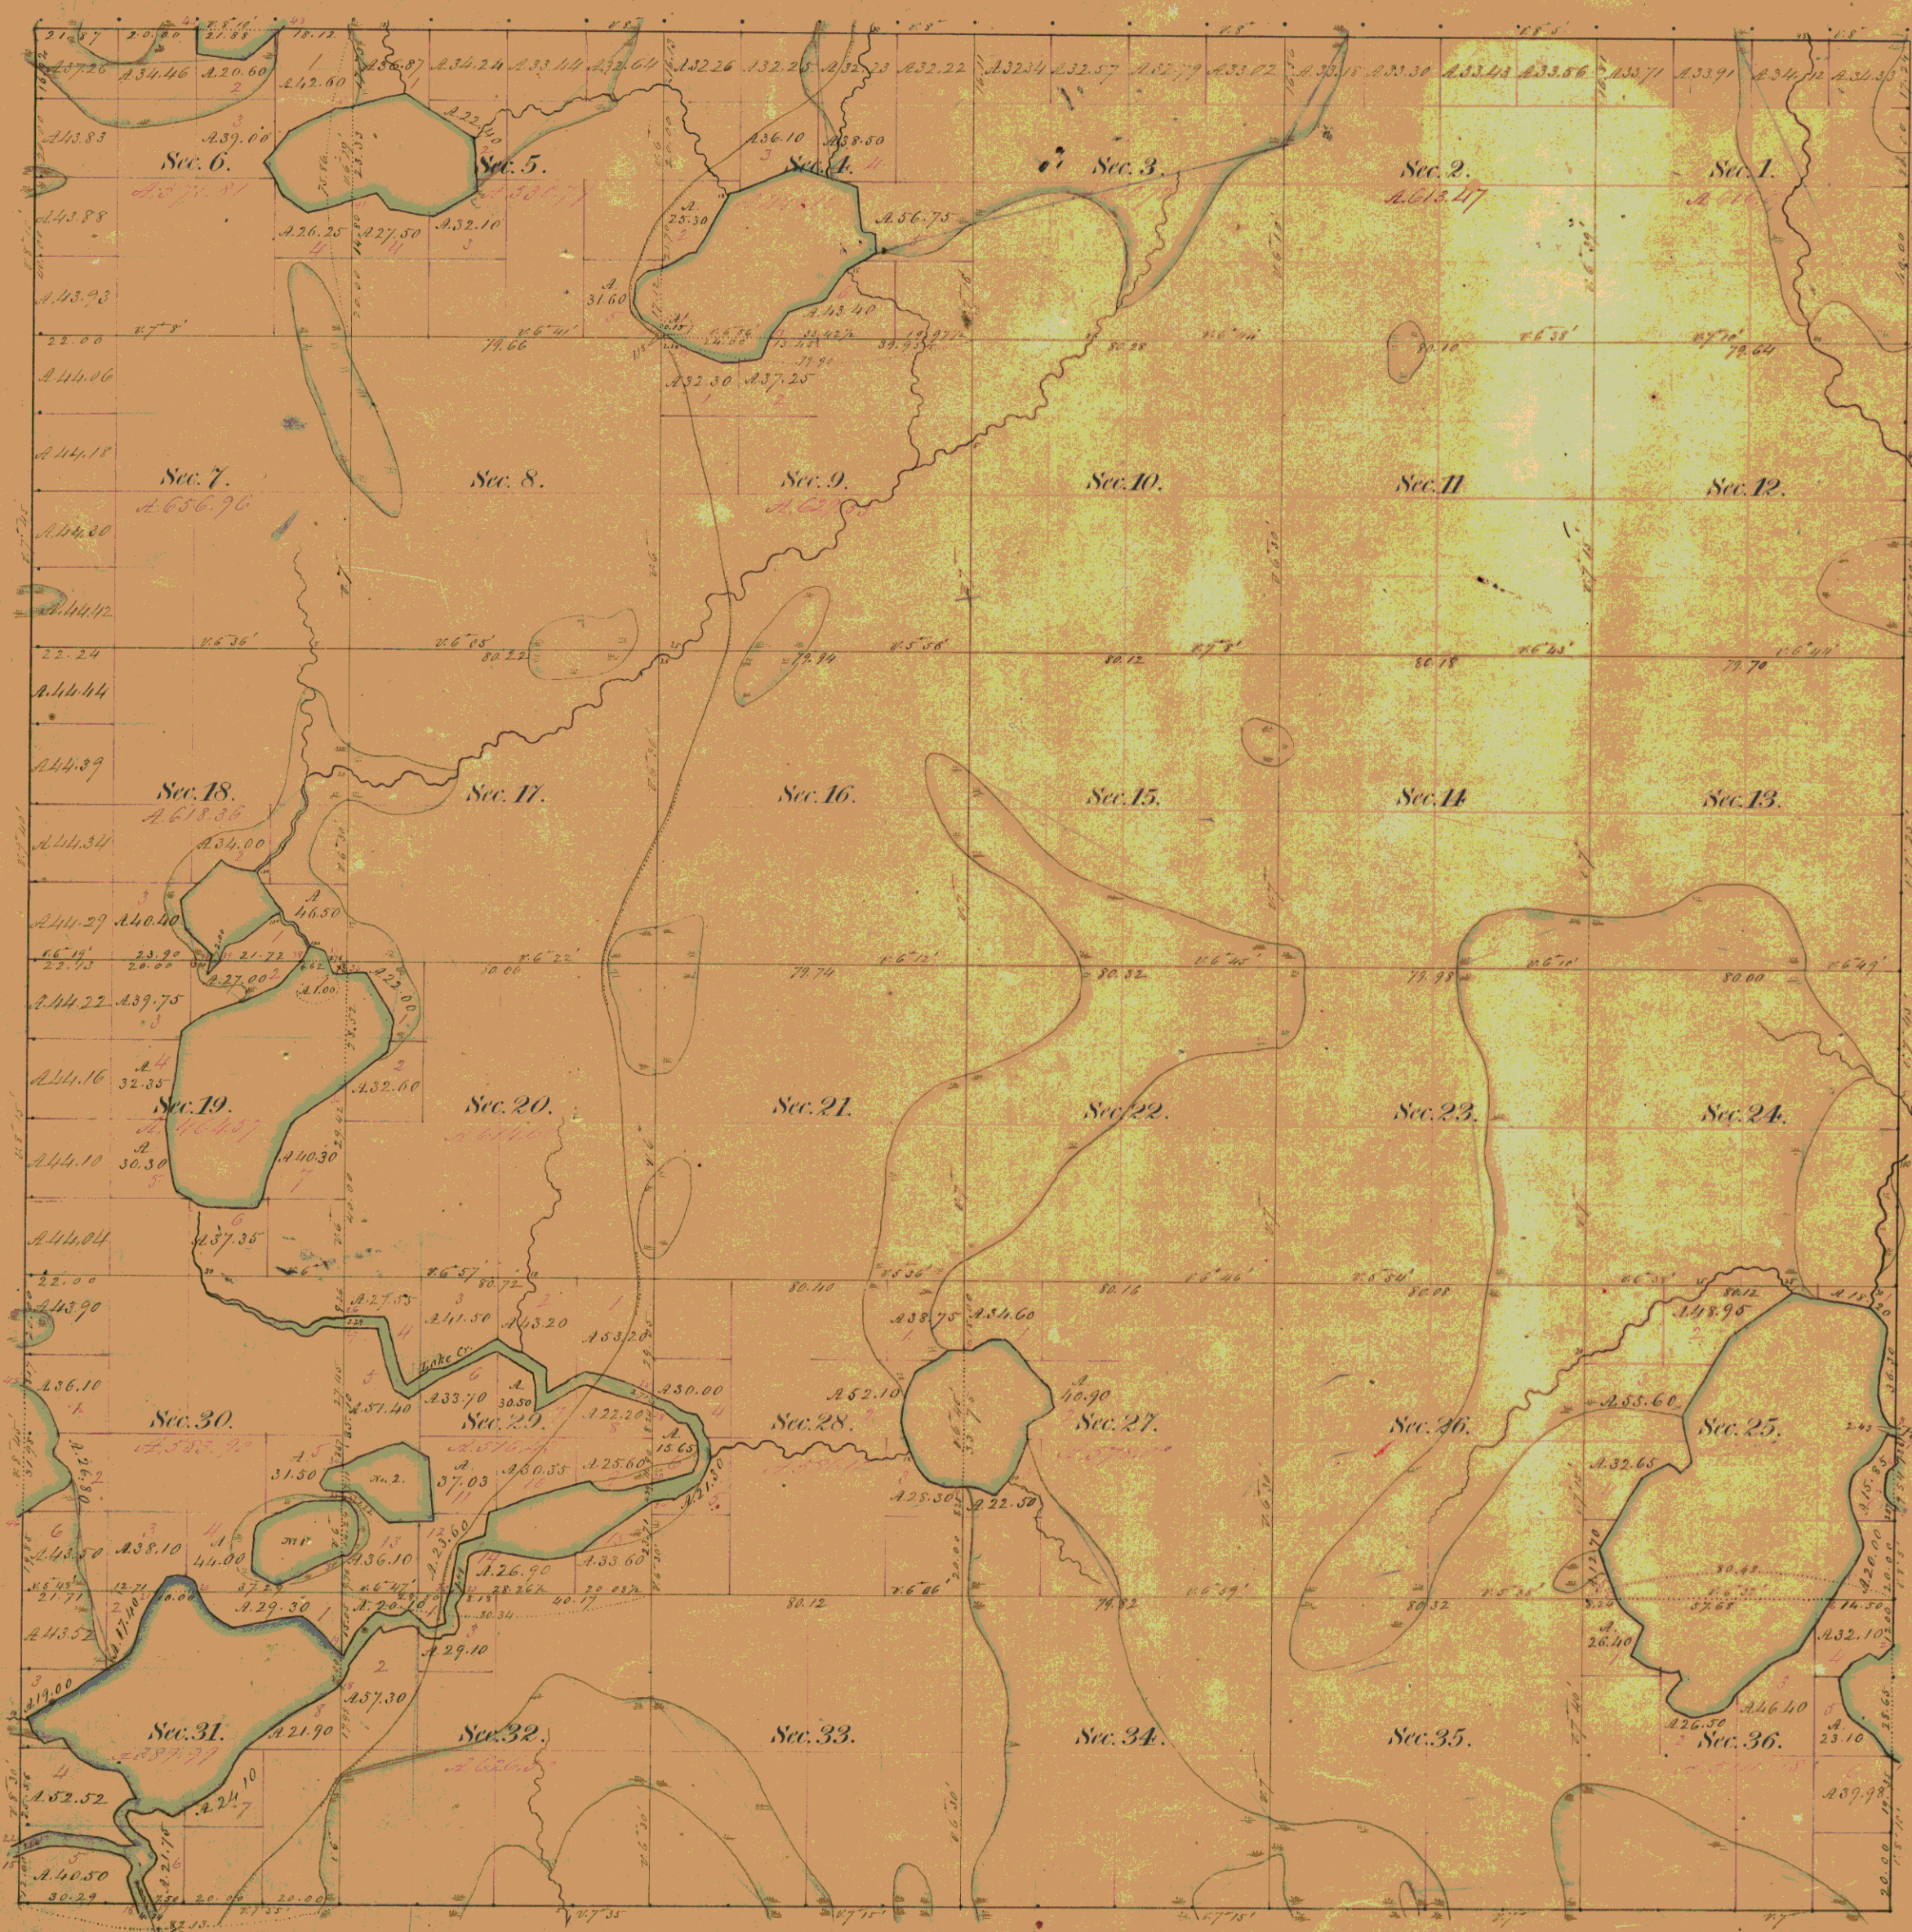

Total number of Acres 31,290.41

Surveys Designated.	By Whom Surveyed	Date of Contract.	Amount of Surveys M. CR. Lk.	When Surveyed.	When Changed in the Sur. Gen. Acc.
Township lines.	H. C. Feltner	May 13 th 1857	23 - 75 - 16	July 1859	
Subdivisions.	Wm. E. Daugherty	June 23 rd 1862	83 - 74 - 91	August 1863	

Meanders of Lakes & Rivers.

Posts	Courses	Ch. Lk.	Posts	Courses	Ch. Lk.	Posts	Courses	Ch. Lk.	
Lake in Sec. 36.									
9	N. 11 ^o E.	11.00	10	N. 37 ^o E.	3.50				
	N. 51 ^o E.	41.50		N. 40 ^o E.	2.50				
	N. 31 ^o W.	3.00		N. 16 ^o E.	1.50				
	N. 26 ^o W.	3.50		N. 53 ^o W.	2.50				
	N. 68 ^o W.	1.00		N. 18 ^o W.	2.00				
	N. 43 ^o W.	2.00		N. 54 ^o W.	6.50				
	N. 5 ^o E.	5.00		N. 27 ^o W.	2.60				
	N. 10 ^o E.	4.00		N. 66 ^o E.	3.50				
	N. 44 ^o E.	6.00		N. 77 ^o E.	4.50				
	N. 62 ^o E.	1.50		N. 54 ^o E.	3.00				
	S. 67 ^o E.	2.00		N. 55 ^o E.	4.50				
	N. 45 ^o E.	1.50		N. 51 ^o E.	6.50				
Lake in Sec. 25.									
	N. 17 ^o W.	5.50		N. 53 ^o E.	4.00				
	N. 26 ^o W.	3.75		N. 24 ^o E.	15.00				
	N. 4 ^o E.	5.50		N. 55 ^o E.	13.50				
	N. 44 ^o E.	1.65		N. 17 ^o W.	6.50				
Lake in Sec. 25 & 36.									
	N. 5 ^o E.	2.00		N. 60 ^o W.	4.50				
	N. 17 ^o E.	11.00		N. 53 ^o W.	5.75				
	S. 33 ^o E.	3.50		N. 29 ^o W.	4.50				
	S. 45 ^o E.	6.00		N. 54 ^o W.	6.50				
	S. 11 ^o W.	8.00		N. 31 ^o W.	6.92				
	S. 52 ^o E.	8.50	Lake in Sec. 45 & 9.						
	S. 81 ^o E.	4.00		N. 14 ^o W.	2.00				
	S. 72 ^o E.	3.50		N. 54 ^o W.	2.00				
	N. 81 ^o E.	3.50		N. 81 ^o W.	4.50				
	S. 7 ^o E.	2.50		S. 51 ^o W.	3.50				
	S. 45 ^o W.	4.00		N. 41 ^o E.	5.50				
	S. 10 ^o W.	2.50		N. 63 ^o E.	2.00				
	S. 38 ^o E.	1.50		N. 31 ^o W.	4.50				
	S. 60 ^o E.	5.50		S. 16 ^o W.	5.60				
	N. 80 ^o E.	6.00		S. 7 ^o W.	6.00				
	N. 58 ^o E.	3.00		N. 21 ^o W.	5.50				
	N. 27 ^o E.	3.50		S. 75 ^o W.	7.50				
	N. 52 ^o E.	9.50		S. 40 ^o W.	6.25				
	N. 63 ^o E.	10.00		S. 2 ^o E.	12.00				
	N. 34 ^o E.	16.31		S. 10 ^o E.	2.50				
	N. 32 ^o E.	10.50		S. 46 ^o E.	6.00				
	N. 8 ^o E.	4.50		N. 7 ^o E.	4.50				
	N. 5 ^o W.	4.00		S. 32 ^o E.	3.00				
	N. 14 ^o W.	8.00		S. 40 ^o W.	9.50				
	N. 5 ^o W.	4.00		S. 62 ^o W.	11.50				
	N. 11 ^o W.	4.00		S. 39 ^o W.	9.44				
	N. 11 ^o E.	2.50		N. 31 ^o W.	3.00				
	N. 19 ^o E.	8.00		S. 22 ^o E.	7.00				
	N. 31 ^o E.	6.00		S. 121 ^o E.	2.50				
	S. 65 ^o E.	1.50		S. 80 ^o W.	8.00				
	N. 38 ^o W.	2.00		N. 74 ^o W.	9.35				
	N. 19 ^o W.	5.25		S. 65 ^o E.	3.50				
	N. 7 ^o W.	6.00		S. 46 ^o E.	6.00				
	N. 8 ^o E.	14.25	Wisconsin River right bank.						
	N. 53 ^o W.	7.50		N. 81 ^o W.	3.50				
	N. 83 ^o W.	11.50		N. 61 ^o W.	6.00				
	S. 60 ^o W.	17.50		N. 8 ^o W.	13.50				
	S. 35 ^o W.	24.25		S. 67 ^o W.	9.50				
	S. 5 ^o E.	13.50		N. 71 ^o E.	9.00	Lake in Sec. 32.			
	S. 67 ^o W.	3.00		N. 8 ^o E.	3.50				
	N. 75 ^o W.	3.00		S. 79 ^o E.	10.00				
	S. 66 ^o W.	7.00		S. 34 ^o E.	25.50				
	S. 34 ^o W.	20.50		S. 29 ^o E.	2.50				
	S. 15 ^o E.	14.55		N. 75 ^o W.	3.00				
Wisconsin River left bank.									
	N. 17 ^o E.	4.00		N. 85 ^o E.	3.50				
	N. 17 ^o E.	4.00		N. 74 ^o E.	3.50				
	N. 17 ^o E.	4.00		S. 37 ^o E.	4.50				
	N. 17 ^o E.	4.00		N. 73 ^o E.	2.50				
	N. 17 ^o E.	4.00		N. 42 ^o E.	1.50				
	N. 17 ^o E.	4.00		N. 11 ^o E.	1.50				

The above Map of Township N^o 37 North of Range N^o 9 East of the 4th Principal Meridian State of Wisconsin is strictly conformable to the field notes of the survey thereof on file in this Office which have been examined and approved.

Surveyor General's Office
 Ontonagon March 15th 1869

Henry A. Wittso
 Sur. Gen.