


Township N<sup>o</sup> 39 N. Range N<sup>o</sup> 8 East of the 1<sup>th</sup> Mer.

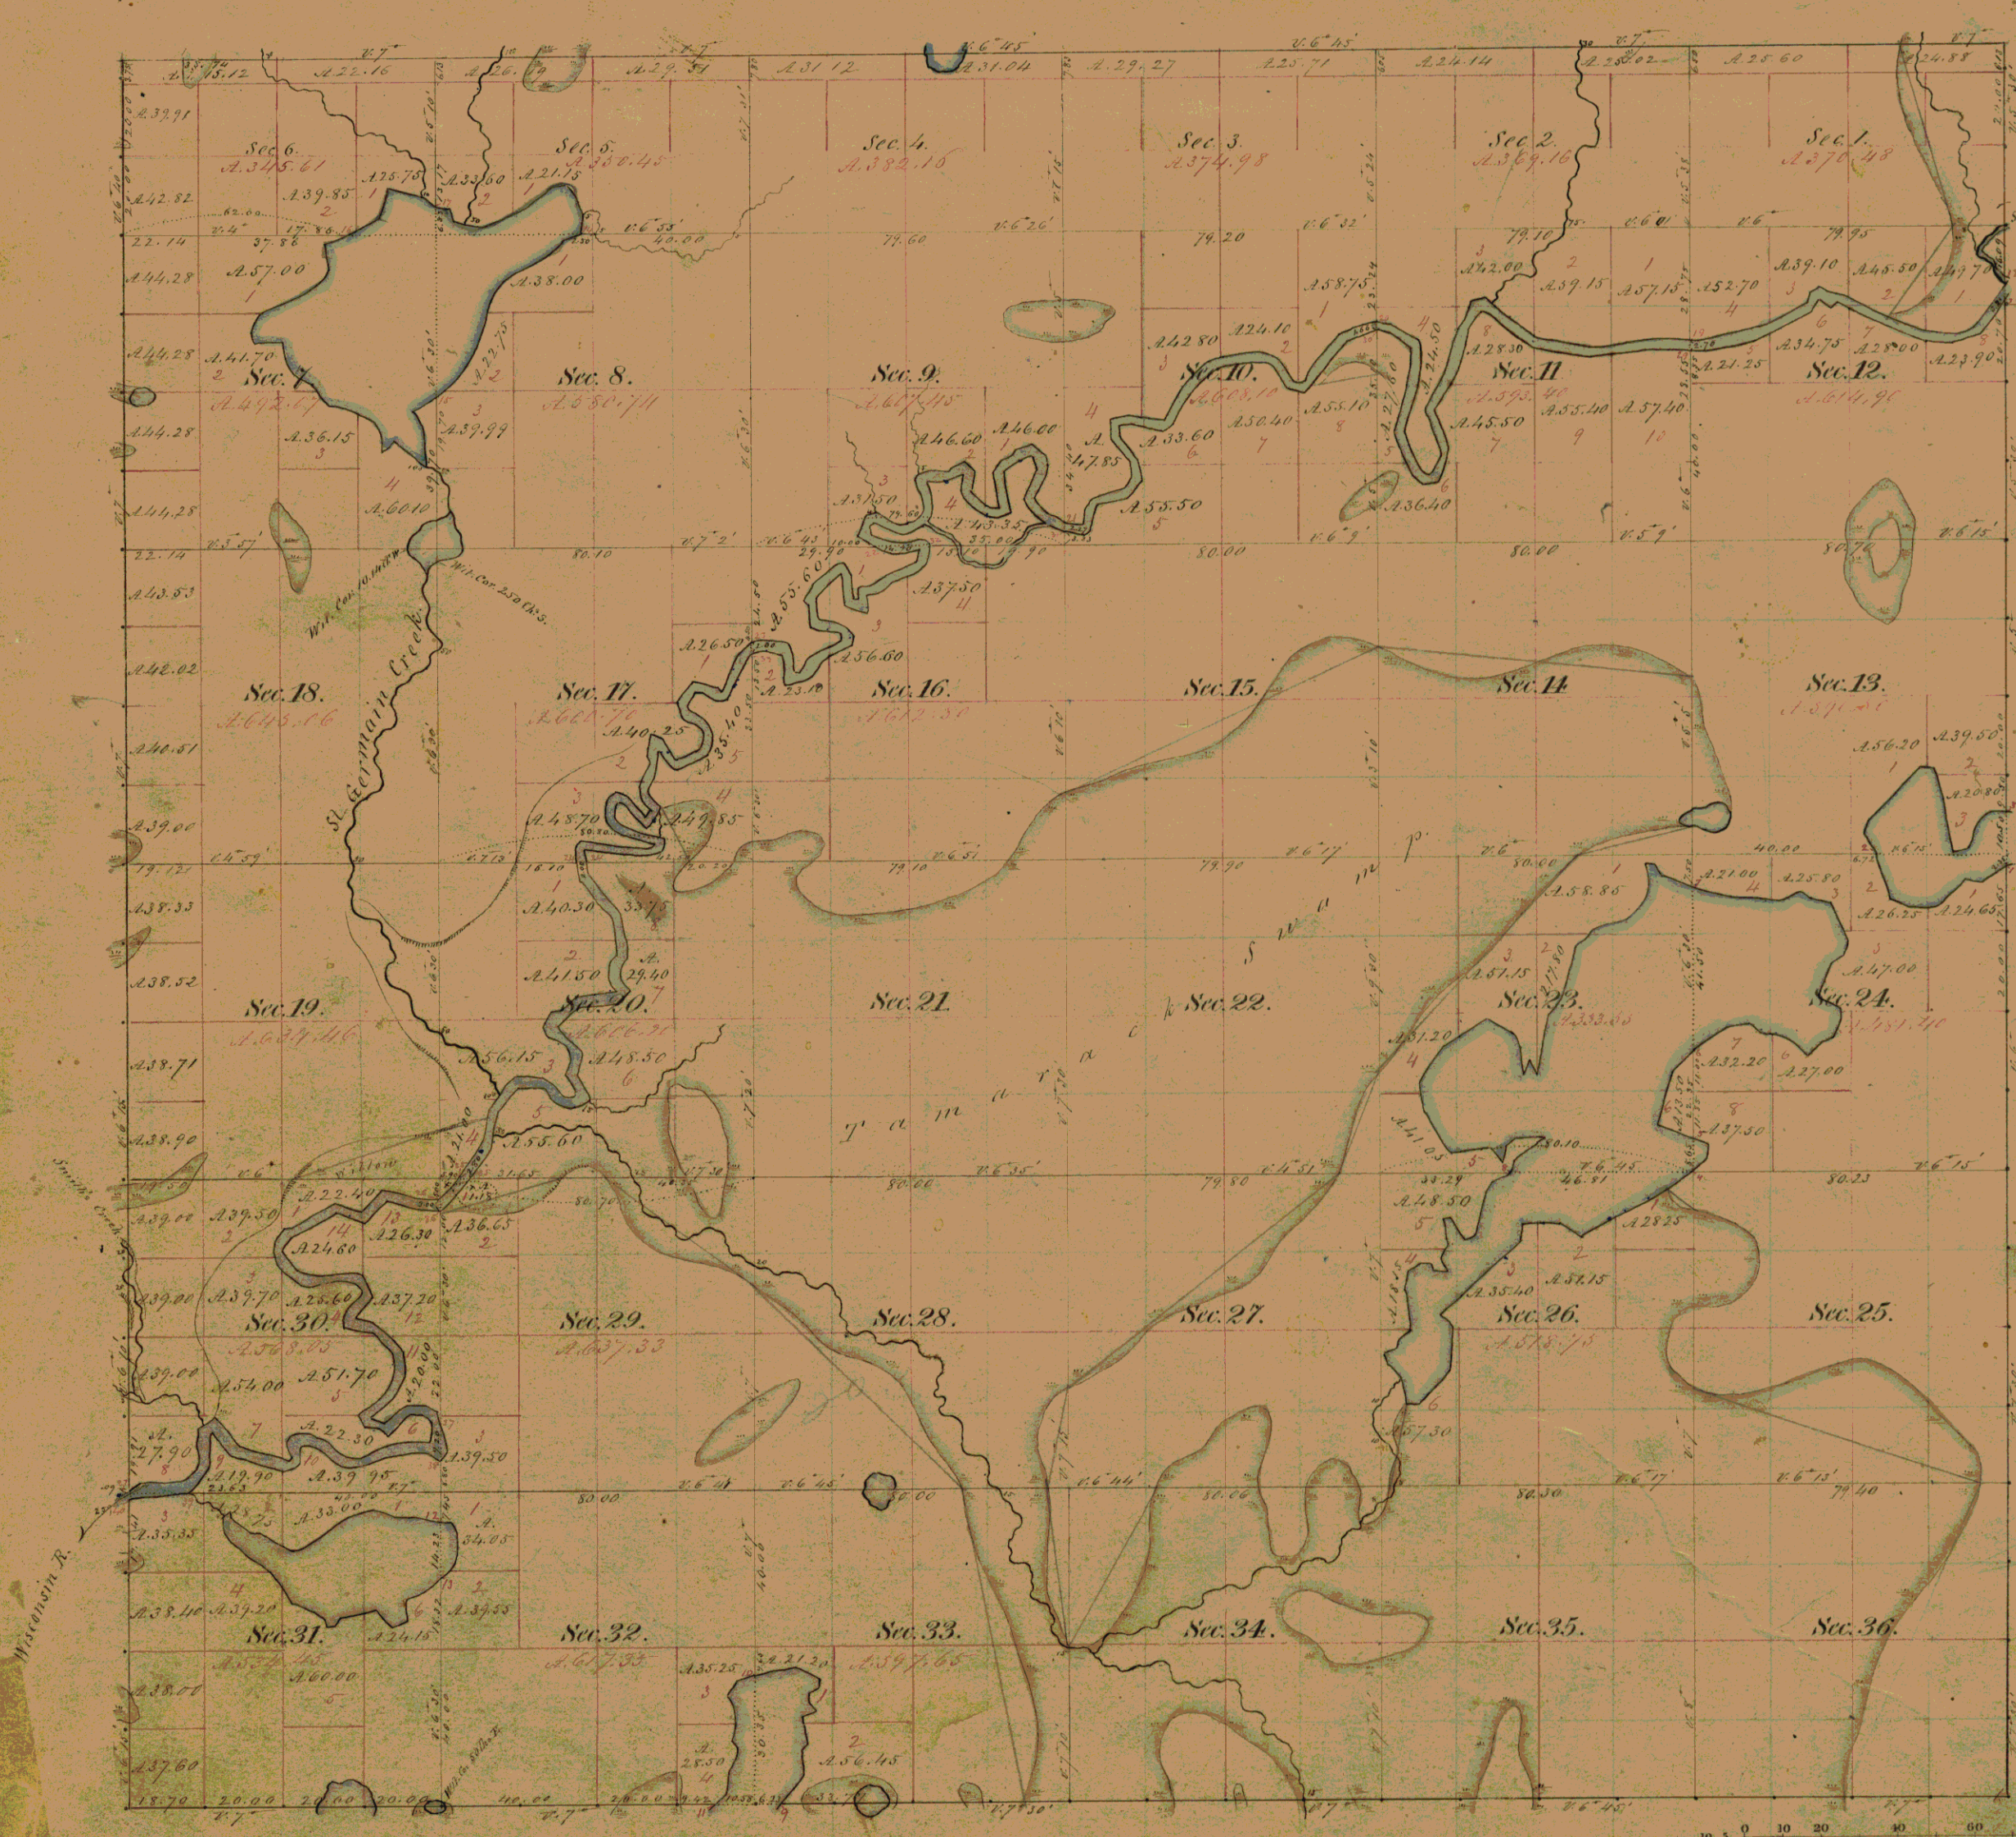

Total number of Acres 24073.75

Surveys Designated.	By Whom Surveyed	Date of Contract	Amount of Surveys M. Ch. <sup>s</sup> Lk. <sup>s</sup>	When Surveyed.	When Changed in the Sur. Gen.'s Acc <sup>t</sup>
Township lines.	Alex. Mitchell	Sept. 24 1840	77 - 41 - 19	Sept. 1840	
"	Alex. Mitchell	June 12 1841	8 - 40 - 13	July 1841	
Subdivisions.	W. J. Anderson	June 12 1843	97 - 51 - 00	July 1843	

The above Map of Township N<sup>o</sup> 39 North of Range N<sup>o</sup> 8 East of the 1<sup>st</sup> Mer. Principal Meridian State of Wisconsin is strictly conformable to the field notes of the survey thereof on file in this Office which have been examined and approved.  
 Surveyor General's Office,  
 July 11<sup>th</sup> 1861

Posts	Courses	Ch. <sup>s</sup> Lk. <sup>s</sup>	Posts	Courses	Ch. <sup>s</sup> Lk. <sup>s</sup>	Posts	Courses	Ch. <sup>s</sup> Lk. <sup>s</sup>
Take in Sec. 12 & 24			S. 41 N. 5.00			North end of Lake		
			S. 65 N. 5.00			in Sec. 32 & 33.		
1	S. 64 N.	1.50		S. 73 N.	6.50	9	N. 57 E.	1.50
	S. 54 N.	6.00		S. 30 N.	2.00		N. 37 E.	5.00
	N. 79 N.	3.50		S. 37 N.	4.00		North	7.00
	S. 47 N.	5.50		S. 10 N.	9.50		N. 31 E.	1.50
	S. 64 N.	5.50		S. 34 N.	8.00		N. 7 N.	6.50
	S. 55 N.	5.50		S. 10 N.	9.50		N. 65 E.	3.00
	N. 77 N.	6.00		S. 11 N.	6.00		N. 57 N.	2.00
	N. 77 N.	2.00		N. 46 N.	6.50		N. 7 N.	3.00
	N. 77 N.	4.00		N. 17 N.	4.00		N. 62 E.	2.00
	N. 7 N.	3.20		S. 32 N.	5.00		N. 13 E.	2.50
	N. 13 N.	2.80		N. 10 N.	1.00		N. 56 N.	4.50
				N. 1 N.	6.50		N. 66 N.	3.00
2	N. 32 N.	8.00		N. 57 N.	3.00		S. 69 N.	11.30
	N. 22 N.	4.00		N. 38 N.	7.50	10	S. 65 N.	5.00
	N. 57 N.	15.50		S. 60 N.	10.00		S. 26 N.	3.50
	N. 44 E.	3.00		S. 37 N.	14.50		S. 15 E.	4.00
	S. 83 E.	3.00		S. 74 E.	7.00		S. 5 N.	6.00
	S. 23 E.	4.00		S. 41 E.	5.50		S. 12 E.	2.50
	S. 93 E.	4.50		S. 39 E.	7.00		S. 19 N.	6.50
	S. 52 E.	14.00		N. 85 E.	7.00		S. 6 N.	4.50
	N. 77 E.	4.50		S. 56 E.	6.00			
	N. 26 E.	8.50		N. 6 E.	4.50			
	N. 52 E.	3.00		N. 60 E.	3.00			
3	S. 83 E.	3.90		East	6.50			
				S. 57 N.	8.50			
				S. 13 N.	5.00			
Take in Sec. 22, 24, 25, 26			S. 13 N.			5.00		
4	N. 41 E.	6.00	8	S. 67 N.	3.50		S. 21 E.	2.50
	N. 1 E.	3.00		S. 34 N.	5.50		S. 6 E.	6.00
	N. 73 E.	4.20		S. 8 N.	5.00		S. 37 N.	2.50
				S. 7 N.	4.00		S. 47 N.	2.50
5	N. 71 N.	9.00		S. 69 N.	4.00		S. 53 N.	2.70
	N. 92 E.	14.00		N. 36 N.	6.50	10	S. 58 N.	4.30
	N. 50 E.	5.00		S. 82 N.	2.00		S. 66 N.	5.00
	N. 57 E.	2.80		S. 70 E.	7.00		S. 77 N.	2.00
				S. 76 N.	3.00		S. 77 E.	5.00
6	N. 48 E.	11.00		S. 26 E.	4.50		S. 72 E.	3.50
	N. 74 E.	2.50		N. 14 N.	2.00		N. 46 N.	5.00
	N. 80 E.	4.00		N. 88 N.	2.50		West	2.50
	S. 59 E.	1.50		S. 52 N.	4.50		S. 71 N.	5.00
	South	1.00		S. 11 N.	4.00		S. 80 N.	2.00
	S. 59 E.	4.50		S. 2 E.	4.00		S. 32 N.	2.00
	S. 86 E.	3.00		S. 67 N.	3.00		N. 36 N.	2.50
	S. 69 E.	4.50		S. 67 N.	3.00		N. 73 N.	4.70
	S. 52 E.	5.00		S. 25 N.	5.00		N. 56 N.	1.50
	N. 19 E.	7.50		S. 59 N.	2.20		S. 64 N.	1.70
	N. 72 E.	2.00		S. 17 E.	1.50		S. 85 N.	2.00
	N. 22 E.	5.50		S. 53 E.	5.50		N. 63 N.	4.00
	N. 15 N.	1.50		S. 32 E.	2.50		N. 22 N.	3.50
	N. 60 N.	6.00		S. 18 E.	4.00		N. 51 N.	3.00
	N. 22 E.	11.00		N. 87 E.	2.00		N. 64 N.	5.00
	N. 57 E.	3.50		N. 43 E.	12.00		N. 54 N.	3.00
	N. 16 E.	2.50		N. 24 E.	11.50		N. 64 N.	5.00
	N. 26 N.	11.00		N. 52 N.	4.00		N. 54 N.	6.00
	N. 36 N.	3.00		N. 49 E.	3.50		N. 36 N.	2.50
	N. 61 N.	2.00		N. 52 E.	11.00		N. 13 N.	5.00
	S. 90 N.	7.50		N. 45 E.	5.00		N. 50 E.	3.00
	N. 34 N.	16.50		N. 31 N.	7.00		S. 20 E.	2.00
	N. 44 N.	5.00		N. 7 E.	5.50		S. 48 E.	3.50
	N. 61 N.	1.70		S. 27 E.	9.50		N. 88 E.	2.50
				S. 62 E.	7.00		S. 63 E.	5.00
7	N. 75 N.	6.50		N. 57 E.	11.00		S. 66 E.	6.50
	N. 32 N.	4.50	4	N. 60 E.	23.20		N. 66 N.	3.00
	S. 88 N.	1.50					N. 54 E.	4.50
	South	6.00					N. 47 E.	3.00
	S. 28 N.	4.00					N. 72 E.	6.00

Scale 40 Chains to an Inch.