


SKETCH OF RIGHT OF WAY REQ'D
FOR TOWN ROAD TOWN OF CRESCENT
T 36 N R 8 E

L 2332

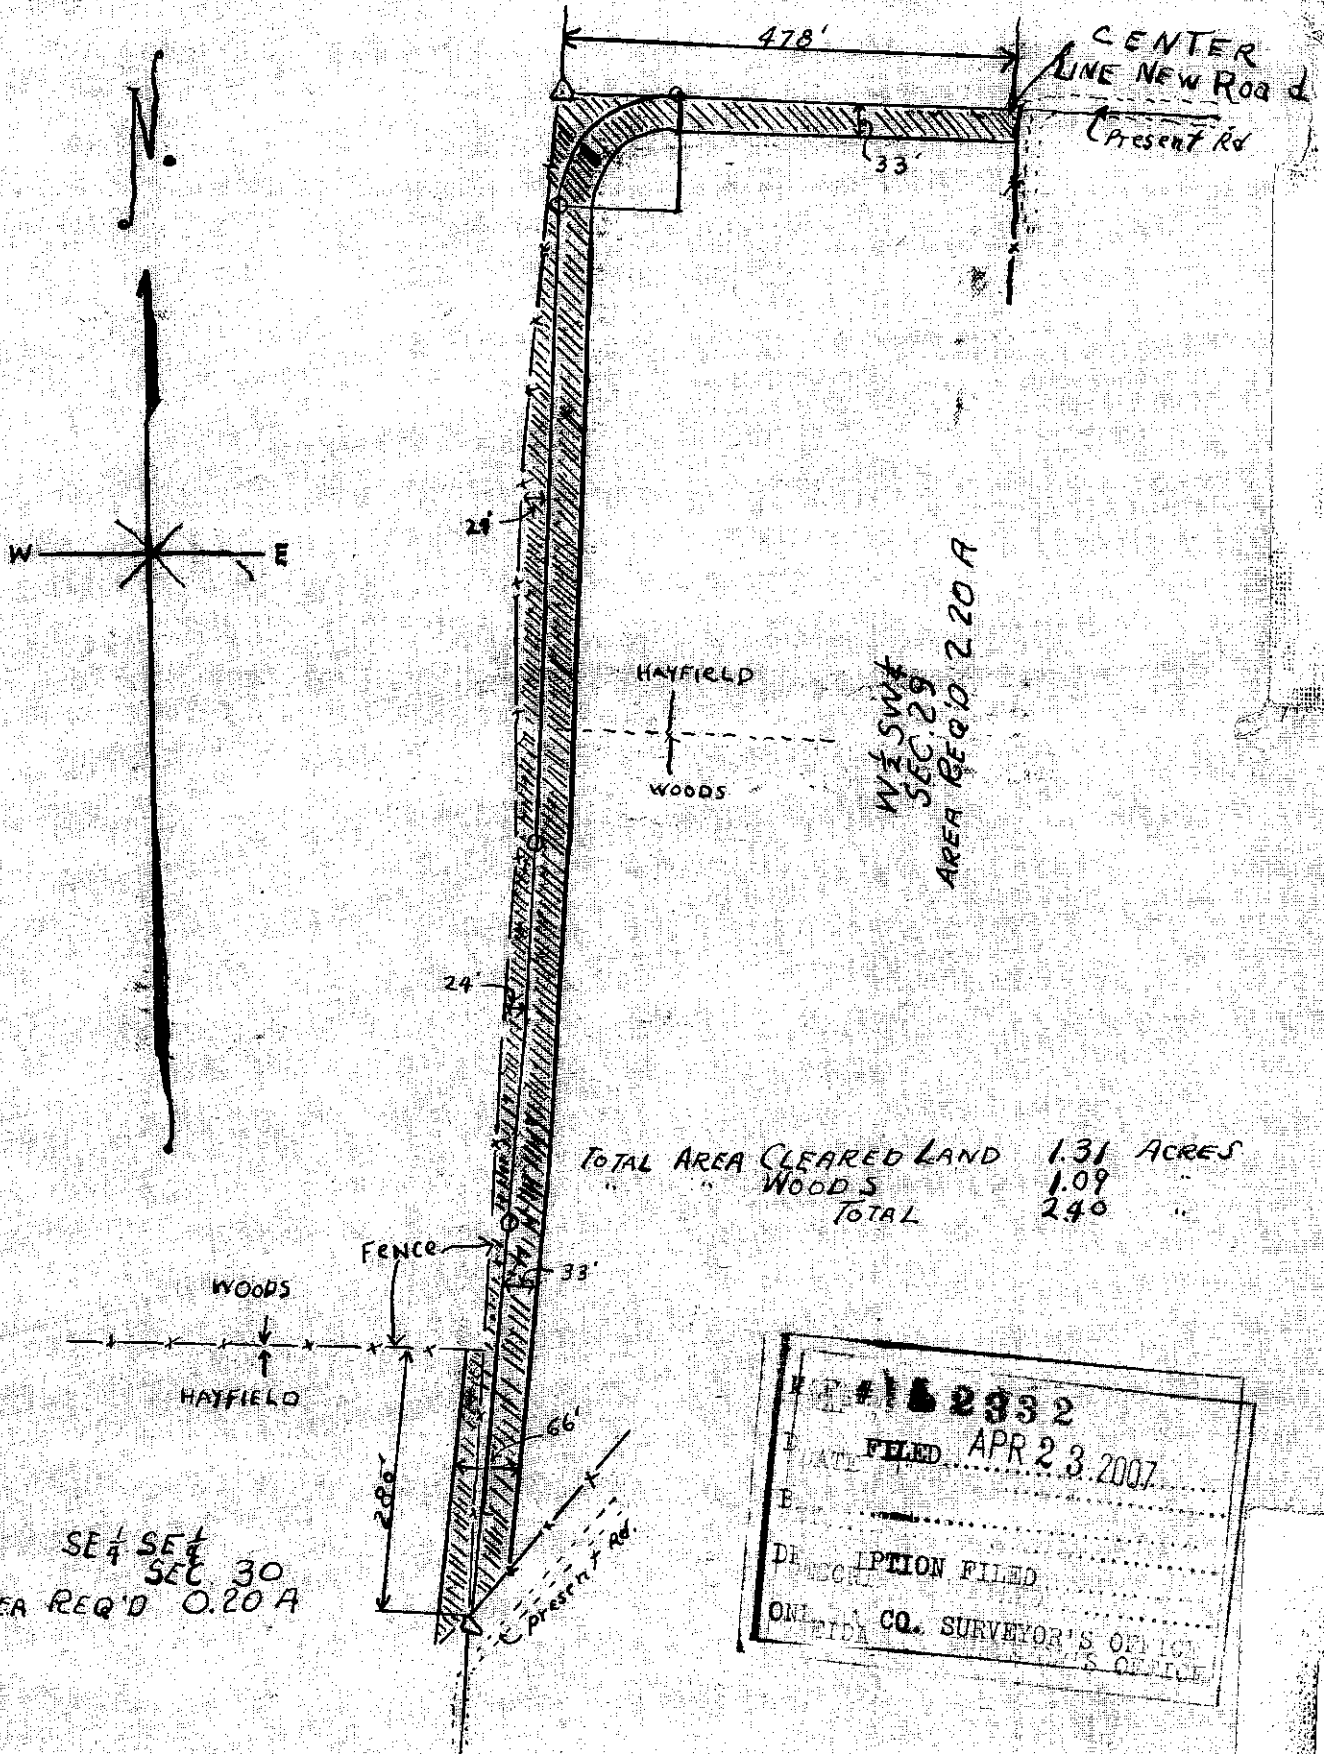

W 1/4 SW 1/4
SEC. 29
AREA REQ'D 2.20 A

SE 1/4 SE 1/4
SEC. 30
AREA REQ'D 0.20 A

FILE # 152332
DATE FILED APR 23 2007
DESCRIPTION FILED
FLORIDA CO. SURVEYOR'S OFFICE

L 2332