


SEC. 24 T. 38 N. R. 7 E.

WISC. RIVER

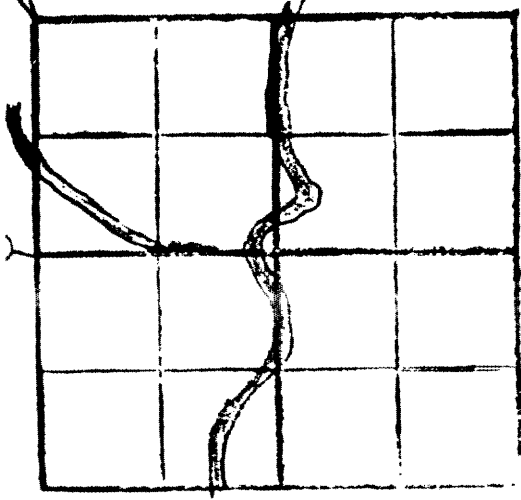


① NW (cor) 24 orig. cor. identified by old fence post facing the scribed "14" on large pine Stp. and record distance therefrom at NW. cor old clearing. Orig B.To Pine N55W 4ft; P.N. 9" N36W 37ft.; P.W 10" N 69E 14.4 ft. (Hall etc?)

New B.T.'s Pw 14" N51E 28'; Pw 22" N75E 13.9'; P 12'S 23W 19.1'; (Mag. 1964)

② W 1/4 Concrete with B.C. original B.T.'s Bw 6 S43E 47'; Bw S29W 78. (Hall)

RECEIVED & FILED # 1815
 On the County Surveyor's Office
 Date APR. 22 1988
 By
 OCS Area #

SEC. 24 T. 38 N. R. 7 W.

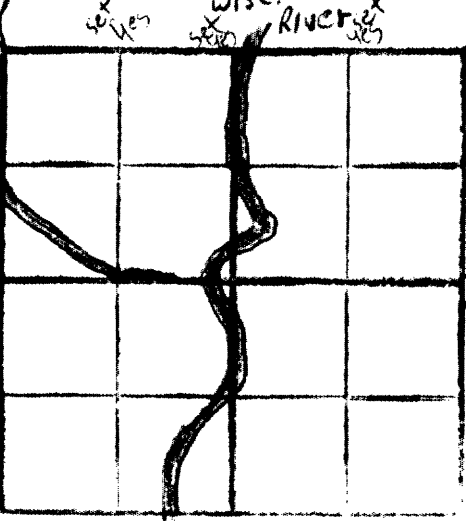


① NW(cor) 24 orig. cor. identified by old fence post facing the scribed "14" on large pine Stp. and record distance therefrom at NW. cor old clearing. Orig B.T. Pine N55W 4ft; P.N. 9" N36W 37ft.; P.W. 10" N69E 14.4ft. (Hall note?)

New B.T.'s Pw 14" N51E 28'; Pw 22" N75E 13.9'; P 12" S23W 19.1'; (Mag. 1964)

② W 1/4 concrete with B.C. original B.T.'s BW 6 S43E 47'; Bw S29W 78. (Hall)

③ Vaughn 1906/1916 has tied this in, also Genisot has map of this

N line 24, 38-7 L 815

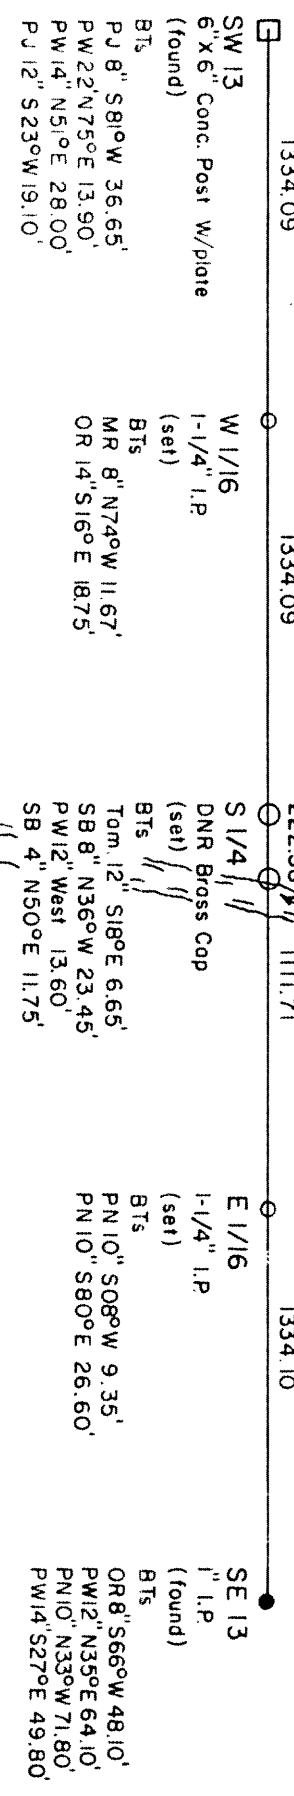

N89°53'46"E

Mon. on Line West of River
 DNR Brass Cap (set)
 BTs PW 18" S34°W 44.25'
 PJ 18" S80°W 34.35'
 MR 6" N70°W 21.37'
 SW 10" N04°E 15.45'
 (Mon. is 16'± west of River)

Wisconsin River

I. F. H. COPP R.L.S. -799 Certify that this survey was made by and for the W.I. DNR and that this map is a correct representation of the area surveyed to the best of my knowledge and belief.

I.F.H. Copp

12-27-1982

MAG. 1-1/2°E



SECTION 13
 T38N, R7E, Oneida Co.
 South Line

SCALE: 1" = 660'