


ESTIMATE OF QUANTITIES

CONTRACT NO. 1

PROJECT	SHEET NUMBER	TOTAL SHEETS
S 0706 (4)	2	6

THIS PROJECT IS TO BE EXECUTED UNDER THE STANDARD SPECIFICATIONS FOR ROAD AND BRIDGE CONSTRUCTION OF THE STATE HIGHWAY COMMISSION OF WISCONSIN - EDITION OF 1957
 APPROVED AUGUST 9, 1957 AND SPECIAL PROVISIONS AS ATTACHED TO PROPOSALS

STATION TO STATION	NET LENGTH OF CENTER LINE	CLEARING	GRUBBING	EXCAVATION				SAND GRAVEL FILL	FINISHING ROADWAY	OBLITERATING OLD ROAD	GRAVEL OR CRUSHED STONE		CULVERT PIPE				GUARD FENCE		MARKER POSTS FOR R/W	CONCRETE MASONRY BRIDGES	BAR STEEL REINFORCEMENT BRIDGES	CAST IN PLACE CONCRETE PILING	CAST IN PLACE CONCRETE DELIVERED	CAST IN PLACE CONCRETE PILING DRIVEN	STEEL RAILING	HEAVY RIPRAP	PRESTRESSED GIRDERS (SLAB TYPE)	TOPSOIL		FERTILIZER	SEEDING		
				2107-1	210-	210-	2110-1				220	23	2512-1	2523-	2523-	2523-3	2523-4	2401-1										2408-1	2505-1			2505-2	2505-3
UNIT	LIN. FT.			C.Y.	C.Y.	C.Y.	C.Y.	STA.	STA.	C.Y.	C.Y.	LIN. FT.	LIN. FT.	LIN. FT.	LIN. FT.	LIN. FT.	C.Y.	LIN. FT.	EACH	EACH	C.Y.	LB.	L.S.	LIN. FT.	LIN. FT.	LIN. FT.	C.Y.	EACH	SQ. YD.	SQ. YD.	CWT.	SQ. YD.	
STA. 238+73.50-STA. 239+26.50	53.0			40																	52.7	2510	1	315	315		132	110					

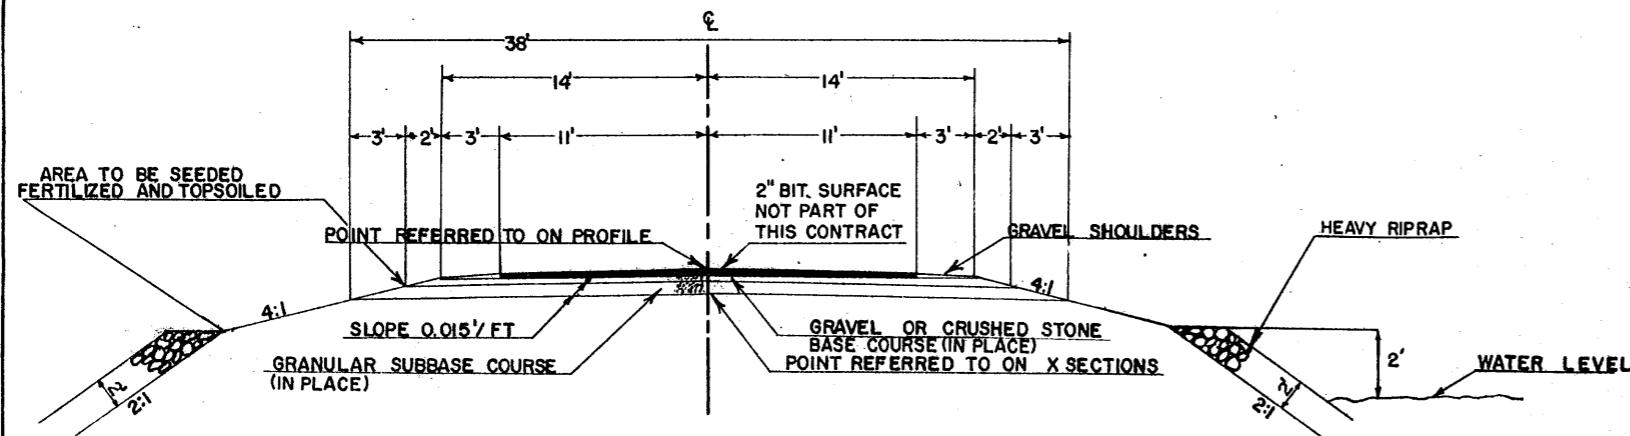

ULTIMATE FINISHED SECTION
 FOR BRIDGE APPROACH
 STA. 237+50 - STA. 241+00