



PROJECT I.D. 9449 - 1 - 70	SHEET NUMBER 9	TOTAL SHEETS 58
FEDERAL PROJECT DESIGNATION S 0706(7)		
Plan & Profile Sta. 447+00 - Sta. 449+00 For Oneida County		
C.T.H. "C"		

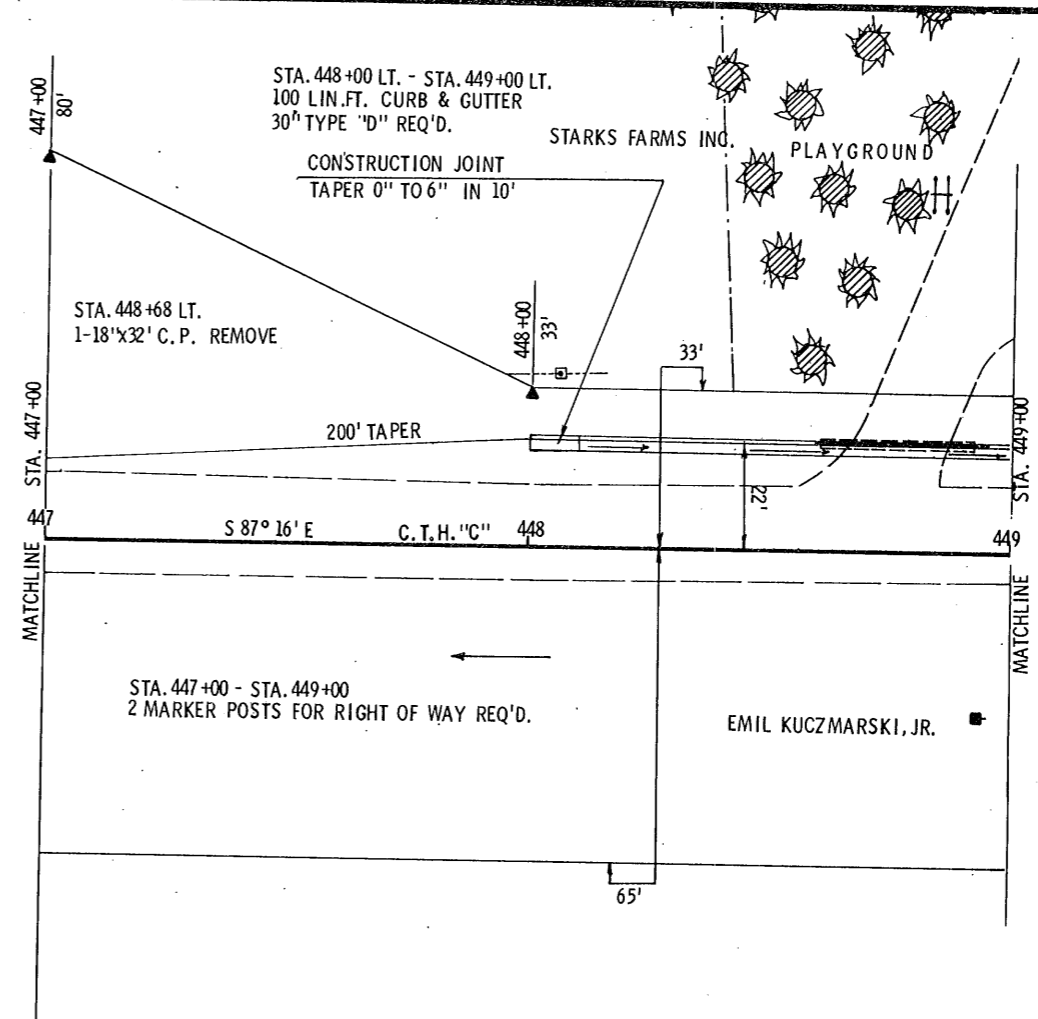

NET CENTERLINE LENGTH STA. 447+00 - STA. 449+00 = 200.00 LIN. FT.

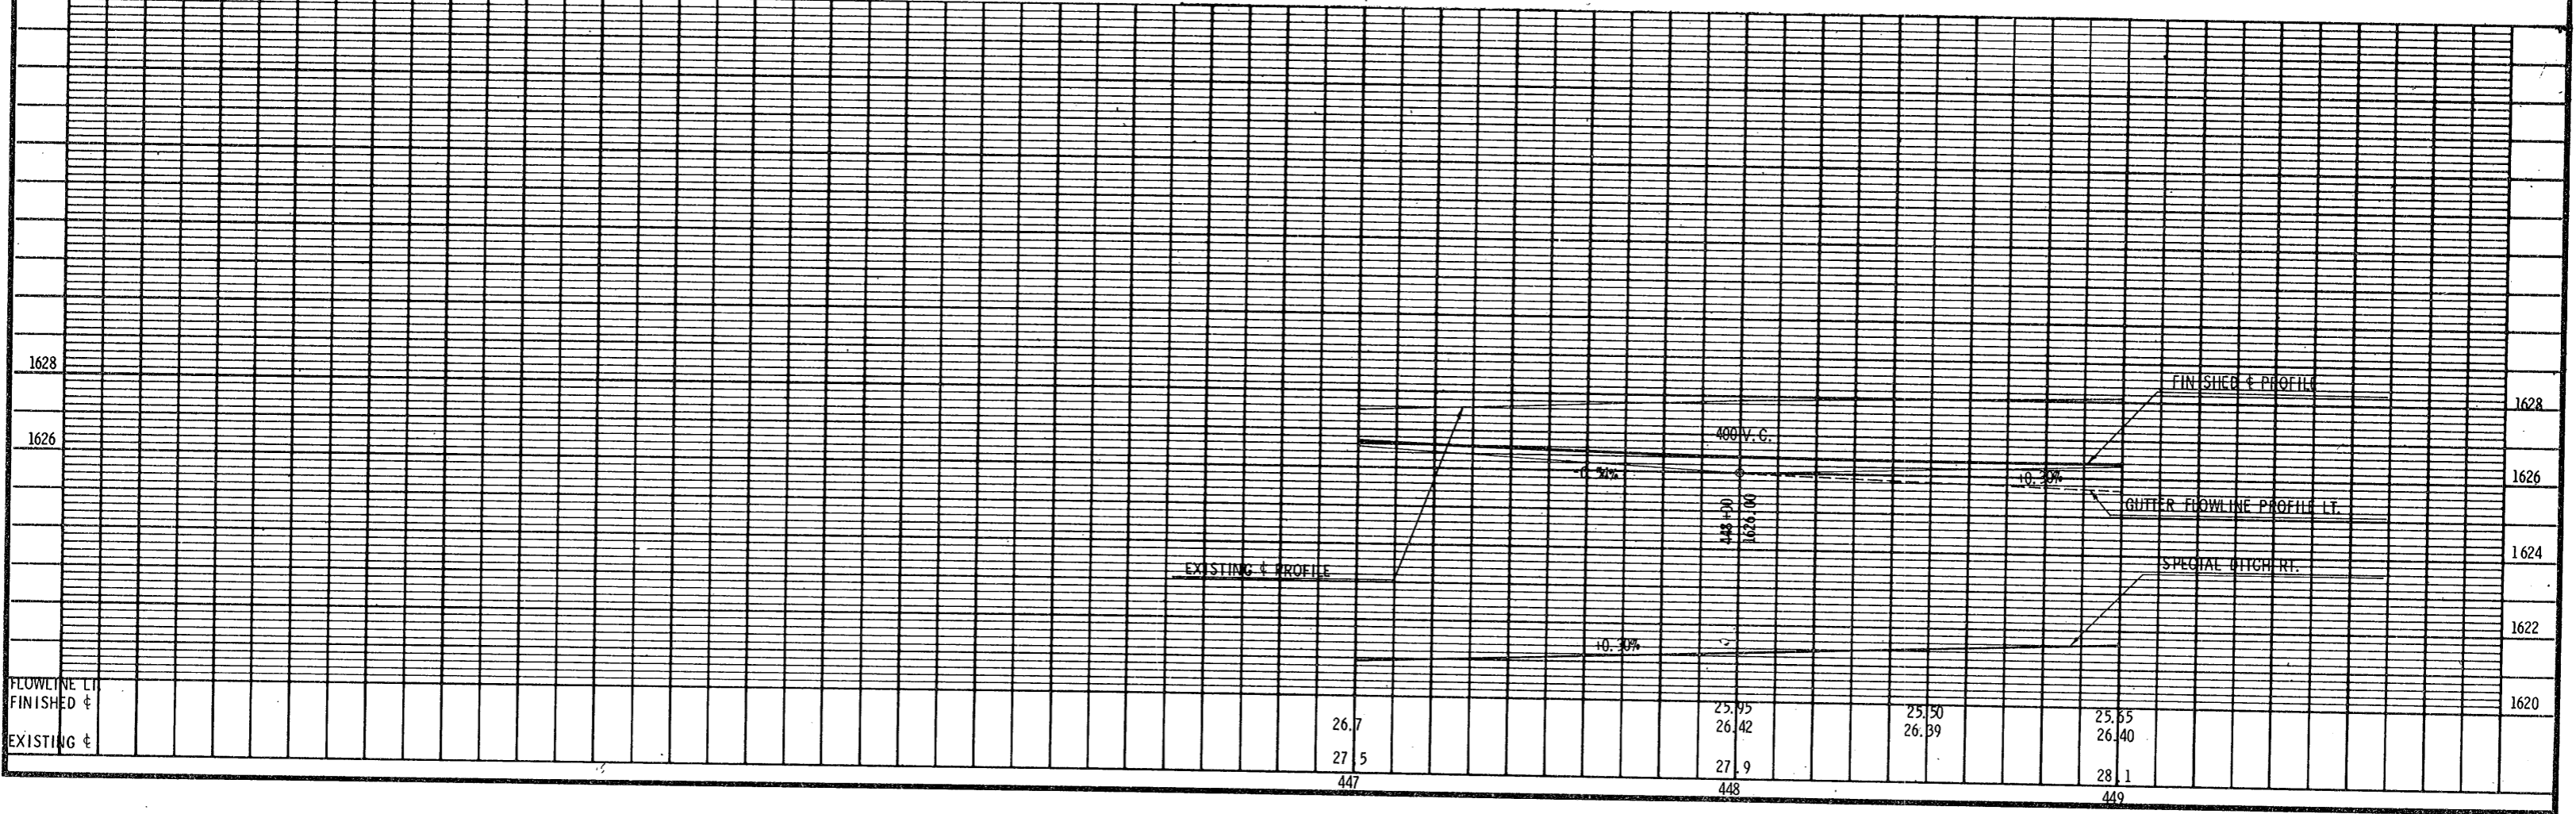

FLOWLINE LT
FINISHED ϕ
EXISTING ϕ