


PROJECT I.D.	9449 - 1 - 70	SHEET NUMBER	11	TOTAL SHEETS	58
FEDERAL PROJECT DESIGNATION	D. S 0706(7)				
Plan & Profile Sta. 455+00 - Sta. 461+00 C.T.H. "C" For Oneida County					

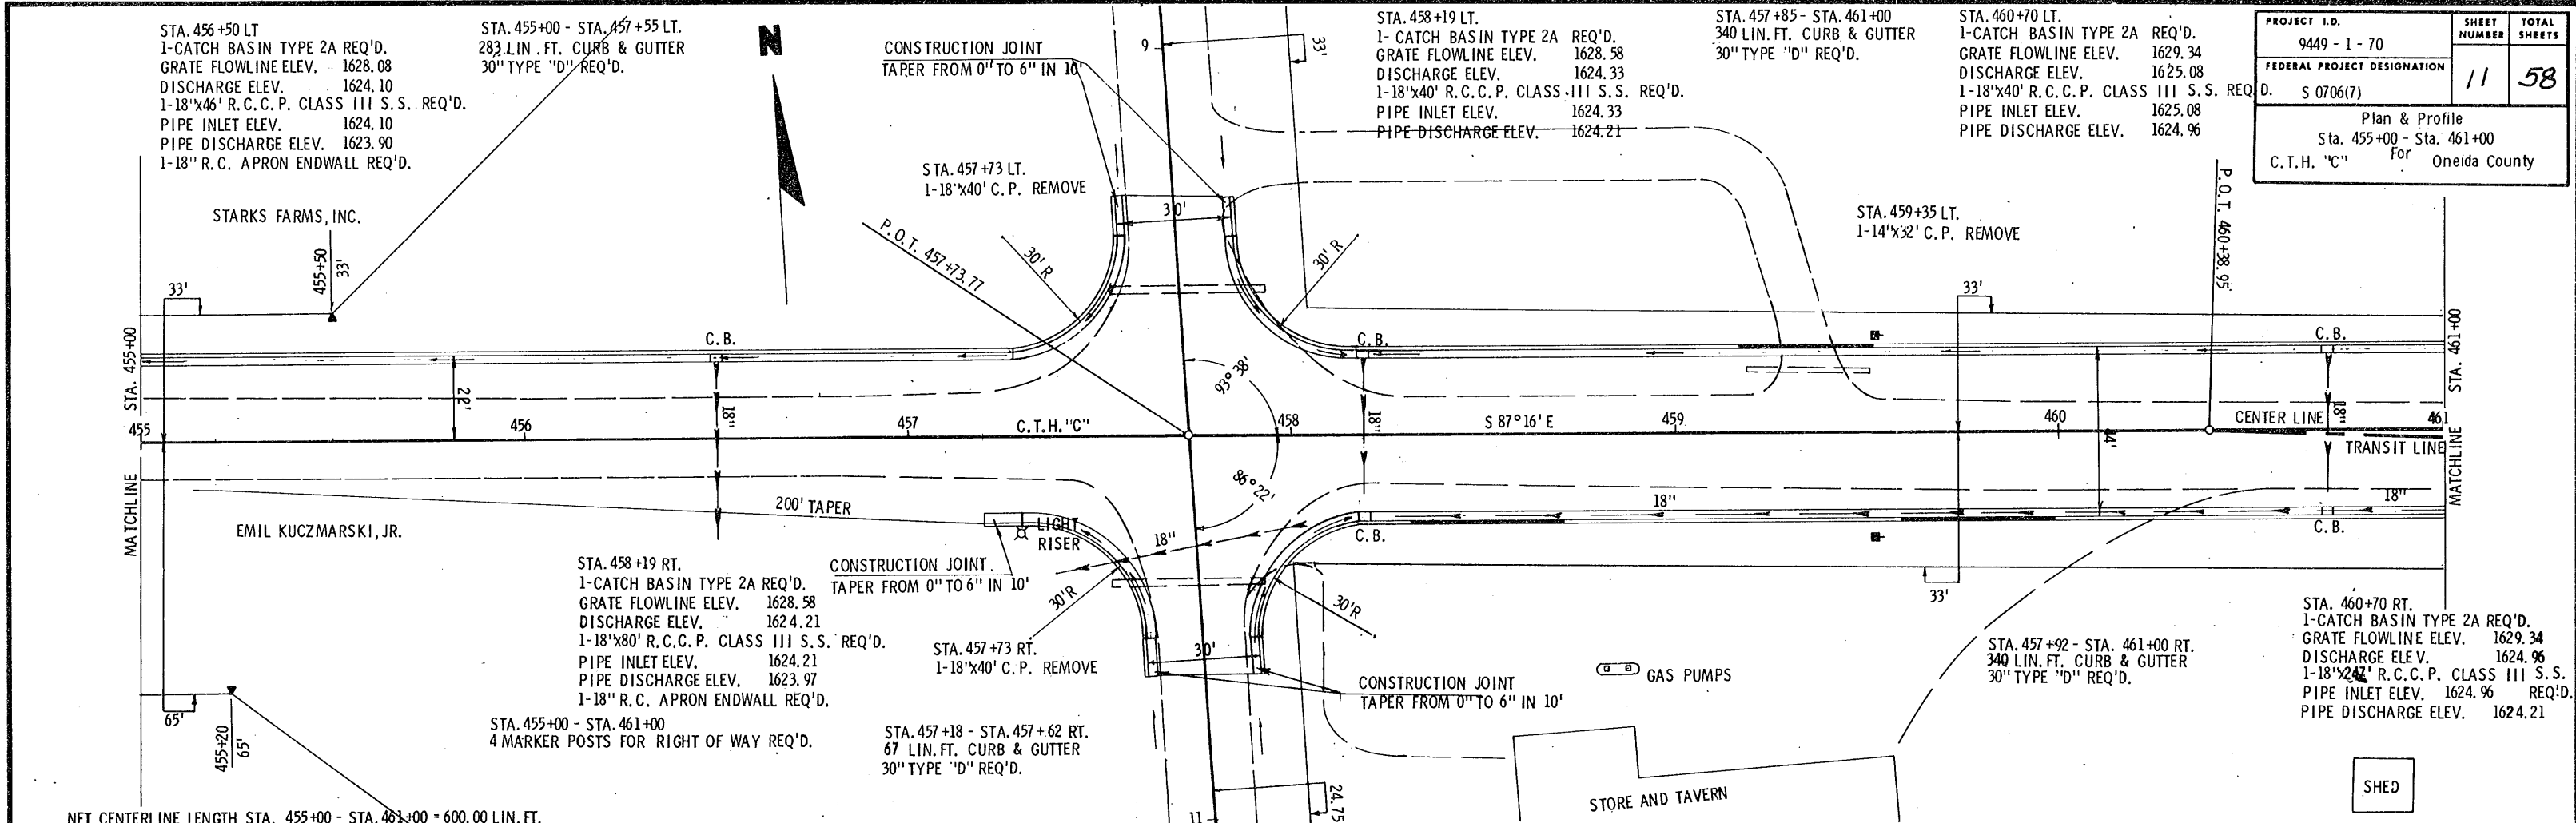

NET CENTERLINE LENGTH STA. 455+00 - STA. 461+00 = 600.00 LIN. FT.

UNCL.	16,622 CU. YD.
FILL	12,324 CU. YD.
SHG.	33%
MARSH	2,917 CU. YD.

