



PROJECT I.D.	9449 - 1 - 70	SHEET NUMBER	14	TOTAL SHEETS	58
FEDERAL PROJECT DESIGNATION	S 0706(7)	Plan & Profile Sta. 473+00 - Sta. 477+00 For Onieda County			
C.T.H. "C"					

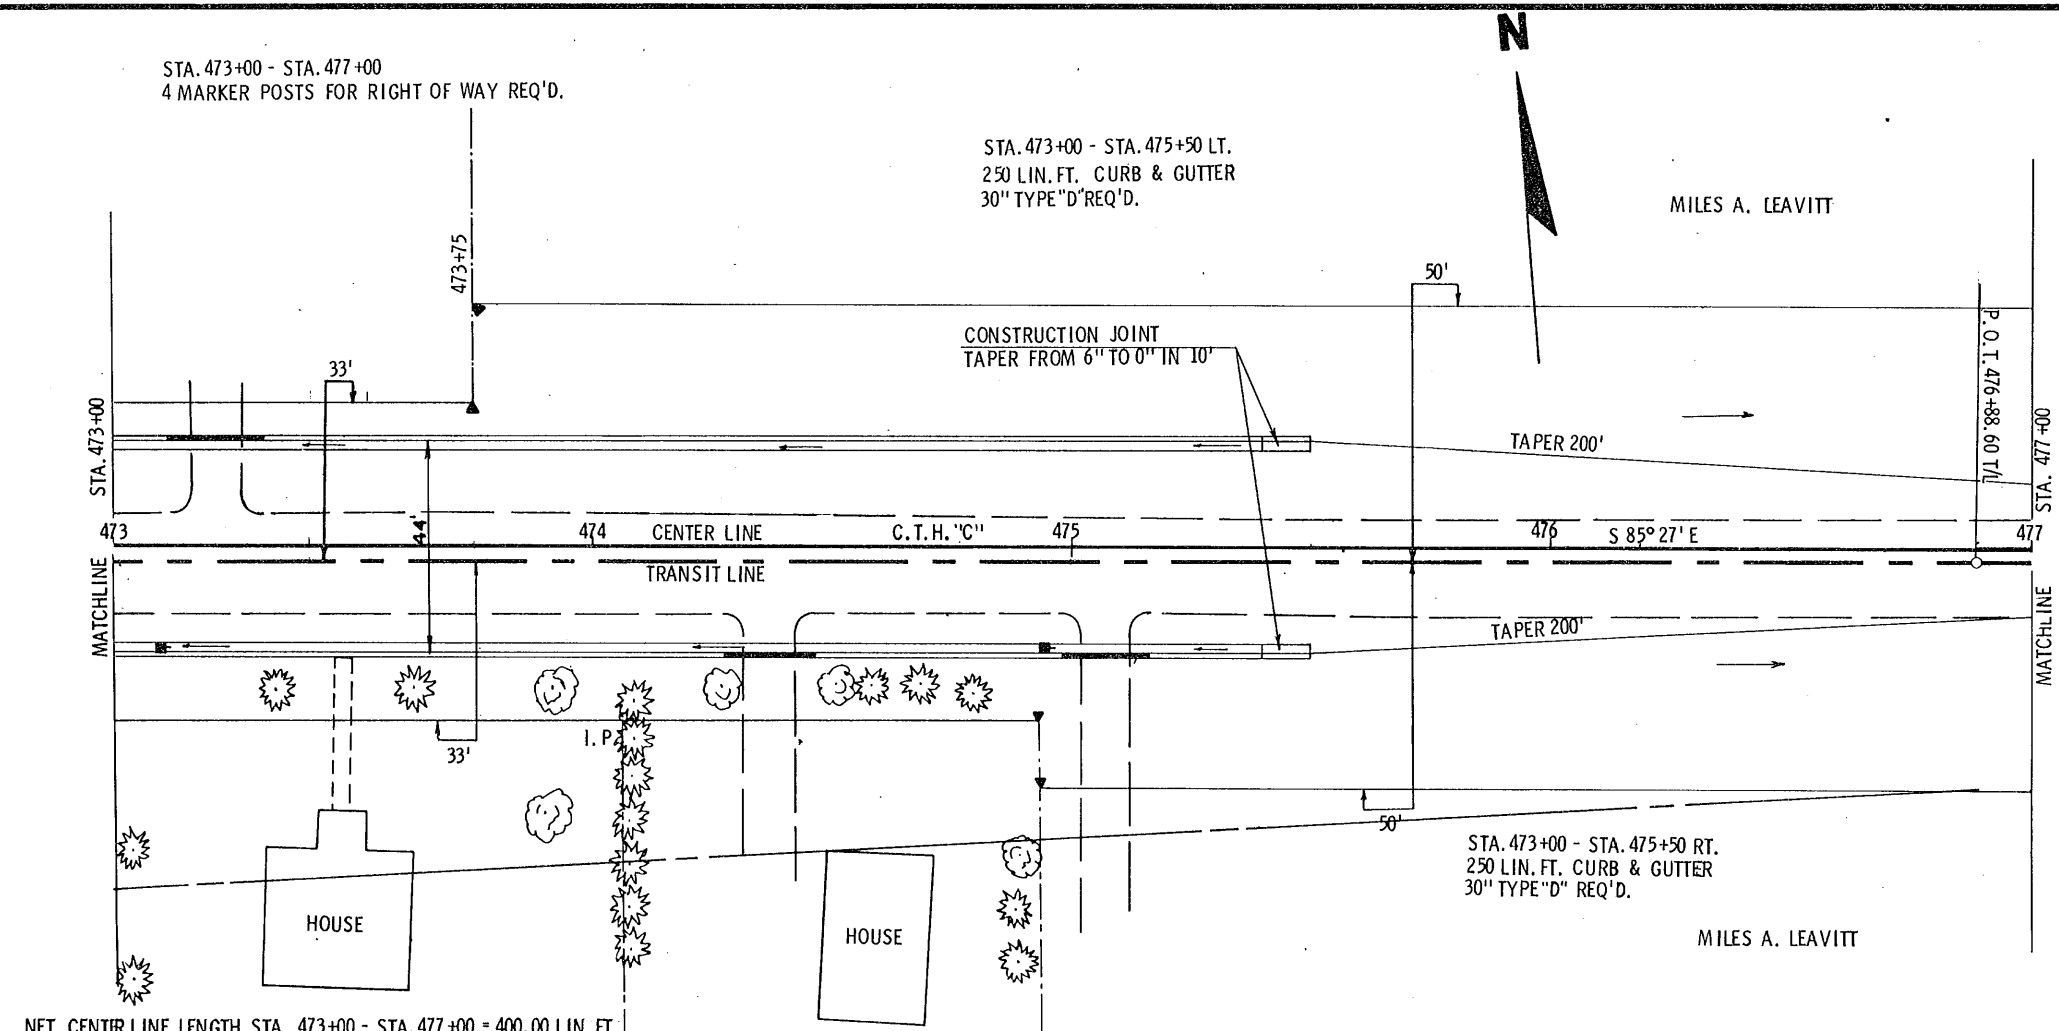

NET CENTER LINE LENGTH STA. 473+00 - STA. 477+00 = 400.00 LIN. FT.

BENCH MARKS			
NO.	STATION	DESCRIPTION	ELEV.
12	473+60	P.K. NAIL IN 24" W. PINE	30' RT. 1635.81

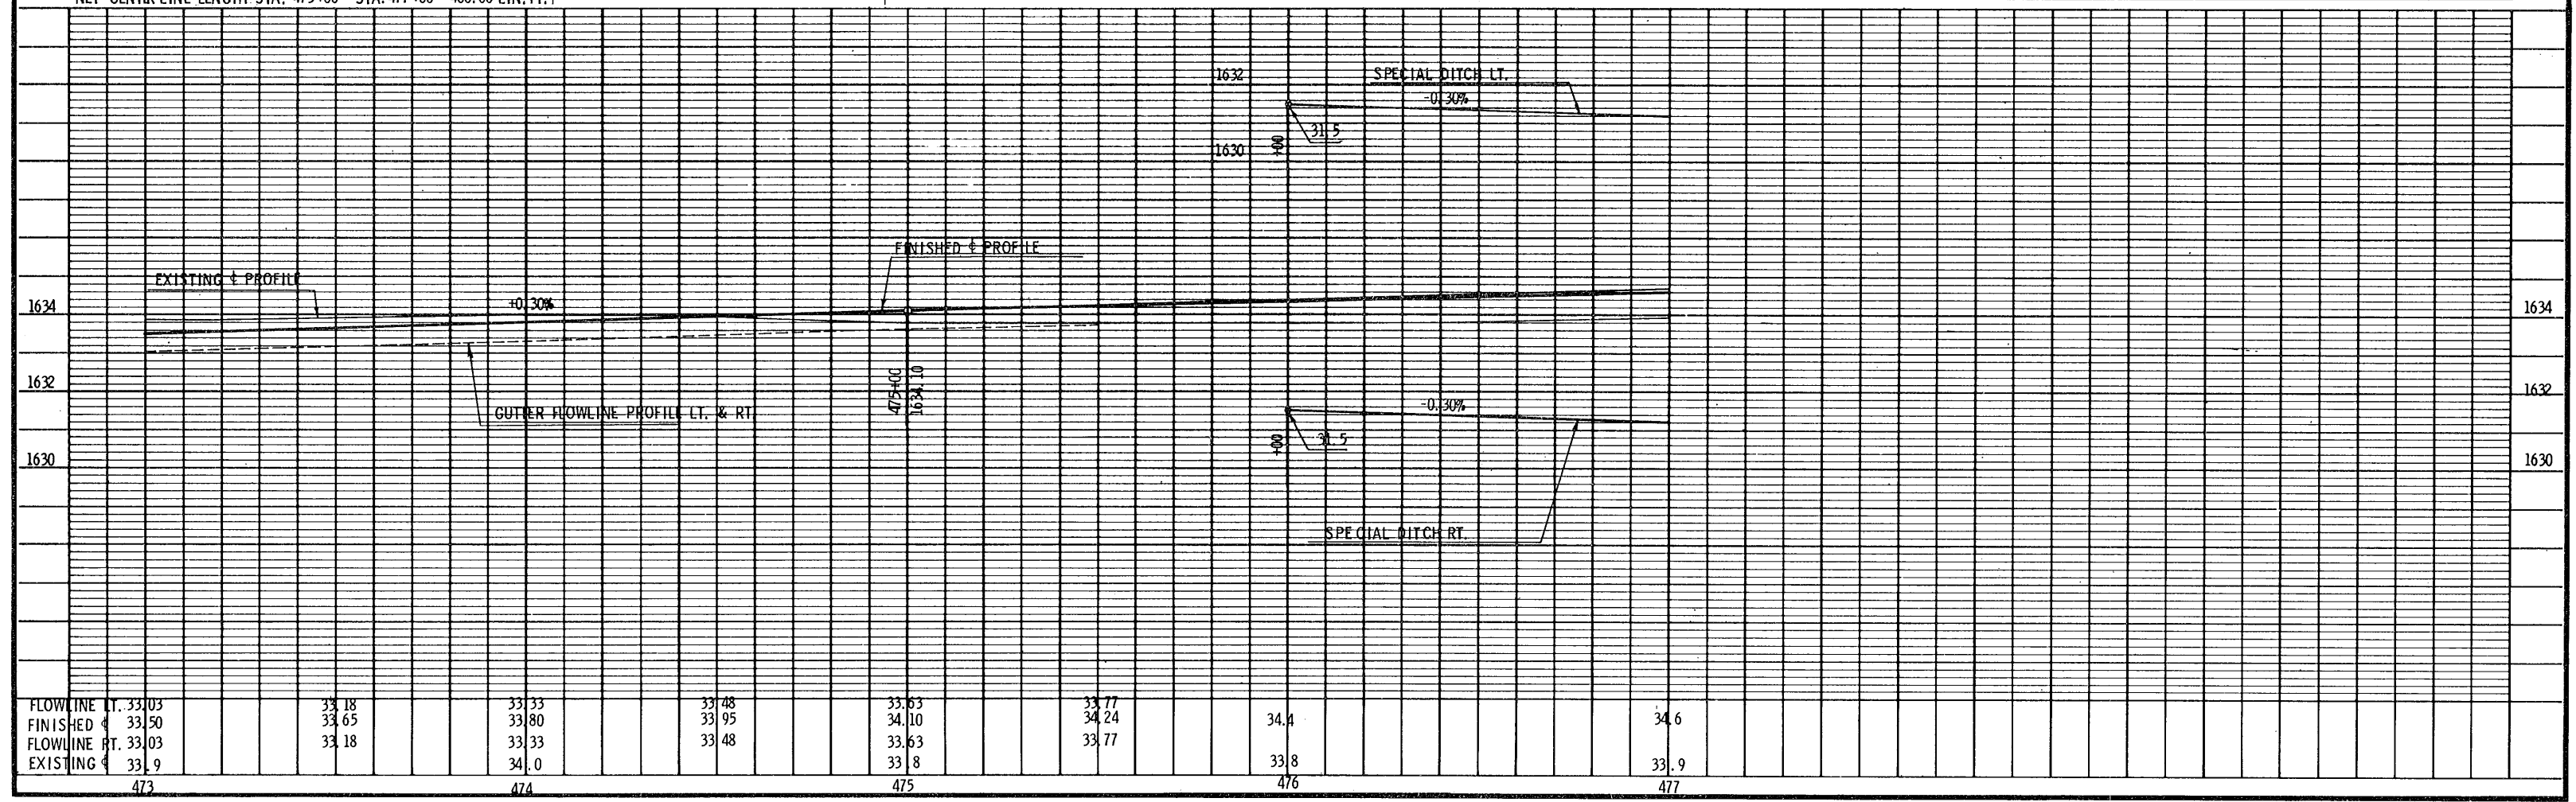

FLOWLINE LT.	33.03	33.18	33.33	33.48	33.63	33.77	34.4	34.6
FINISHED	33.50	33.65	33.80	33.95	34.10	34.24	34.4	34.6
FLOWLINE RT.	33.03	33.18	33.33	33.48	33.63	33.77	33.8	33.9
EXISTING	33.9		34.0		33.8		33.8	33.9
	473	474	475		476	477		