
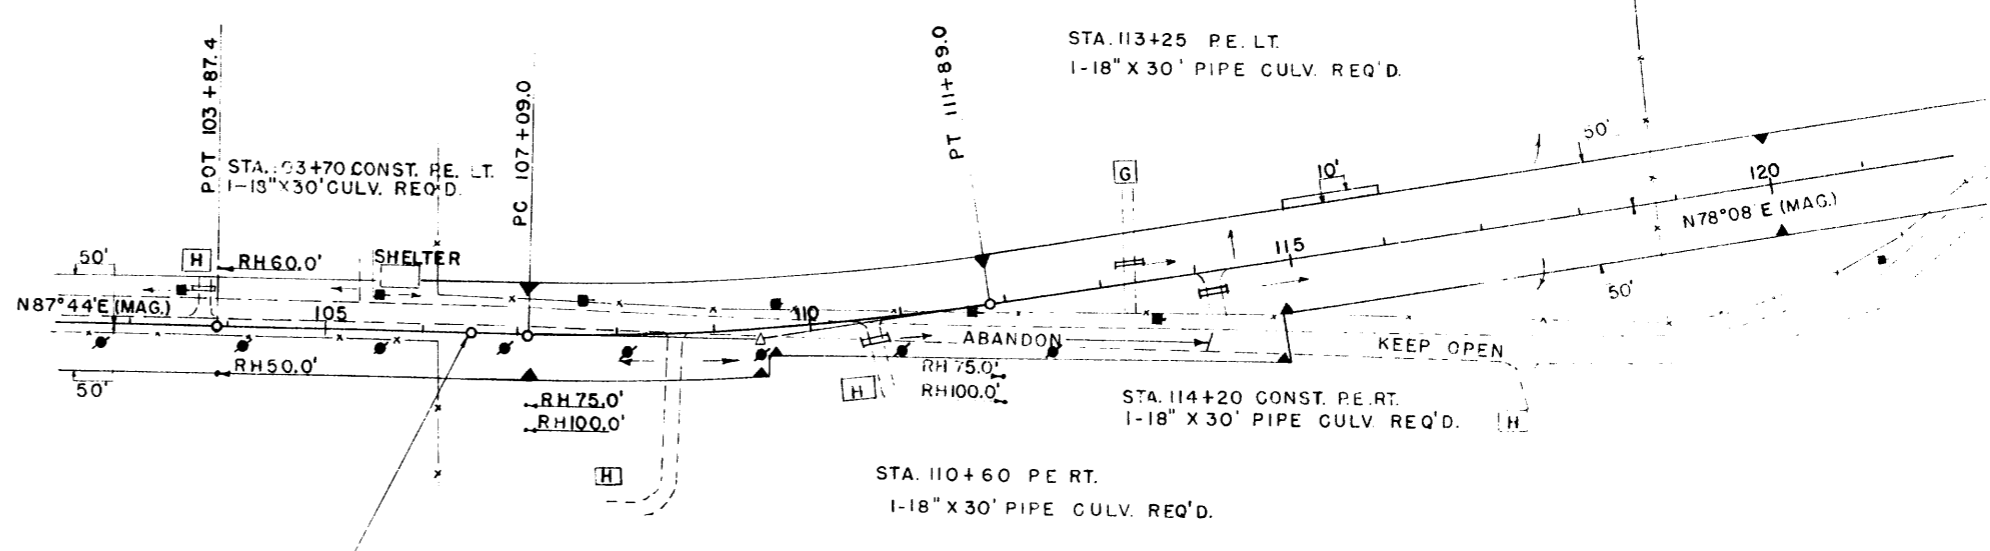




P.I. = 109+49.5
 Δ = 9° 36' LT.
 D = 2° 00'
 T = 240.5'
 L = 480.0'
 SE = .04 FT. PER FT.
 TRANS. 150 FT.

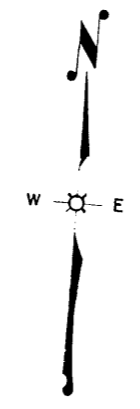

STA. 106+50
 BEGINNING PROJ. S0706(2)=
 END OF PROJ. S0706(1)

BENCH MARKS			
NO	STATION	DESCRIPTION	ELEV.
11	106+42	SPIKE IN 10" NORWAY	50' LT. 129.24
12	115+40	SPIKE IN 8" POPLAR	125' RT. 121.83

NET CENTERLINE LENGTH STA. 106+50 TO STA. 117+00=1050 LIN. FT.

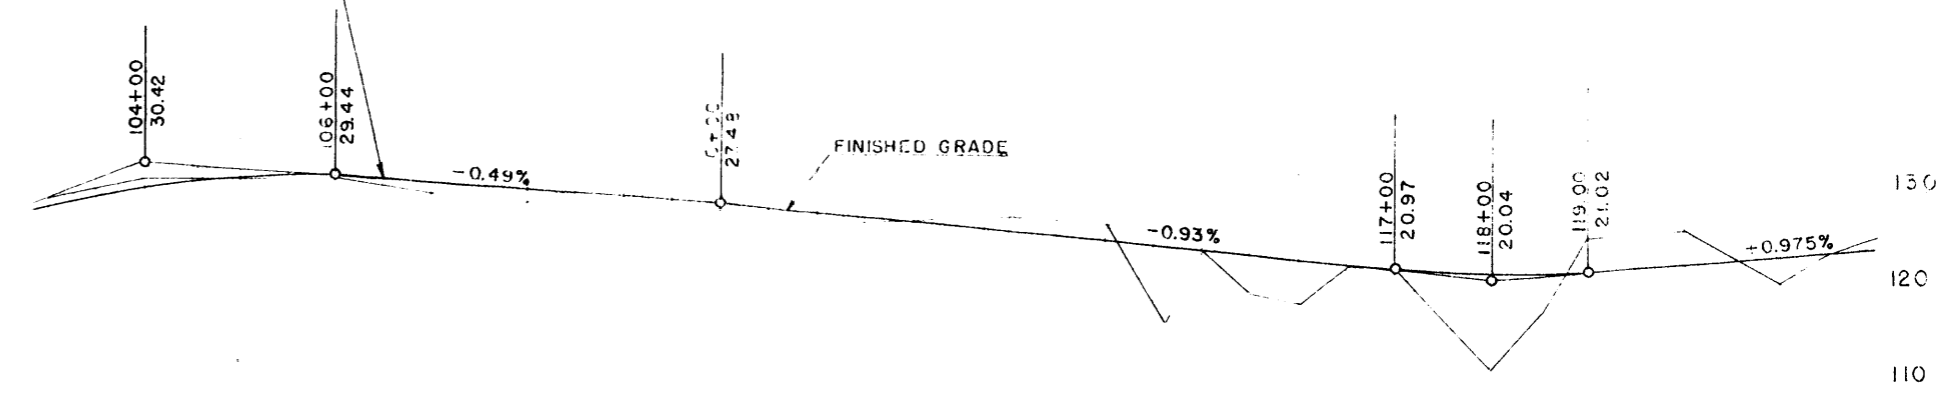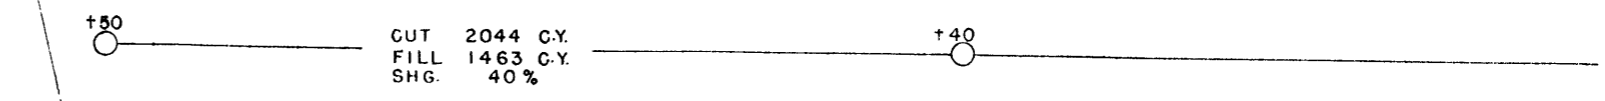

3	4	5	6	7	8	9	10	11	12	13	14	15	16	17	18	19	20	21	22															
			29.1	29.44	27.9	28.95	27.1	28.46	27.1	27.97	26.5	27.48	25.4	26.55	25.8	25.62	26.3	24.69	25.7	23.76	22.9	22.83	17.6	21.90	21.2	20.97	10.8	20.52	24.7	21.02	25.6	21.99	20.4	22.97

8479