


SPECIAL DITCH SECTION

STA. 160+00 END OF PROJECT S0706 (2)

NET CENTERLINE LENGTH STA. 147+00 TO STA. 160+00 = 1300 LIN. FT.

CUT 2600 C.Y.  
FILL 1873 C.Y.  
SHG. 40%

APPROACH

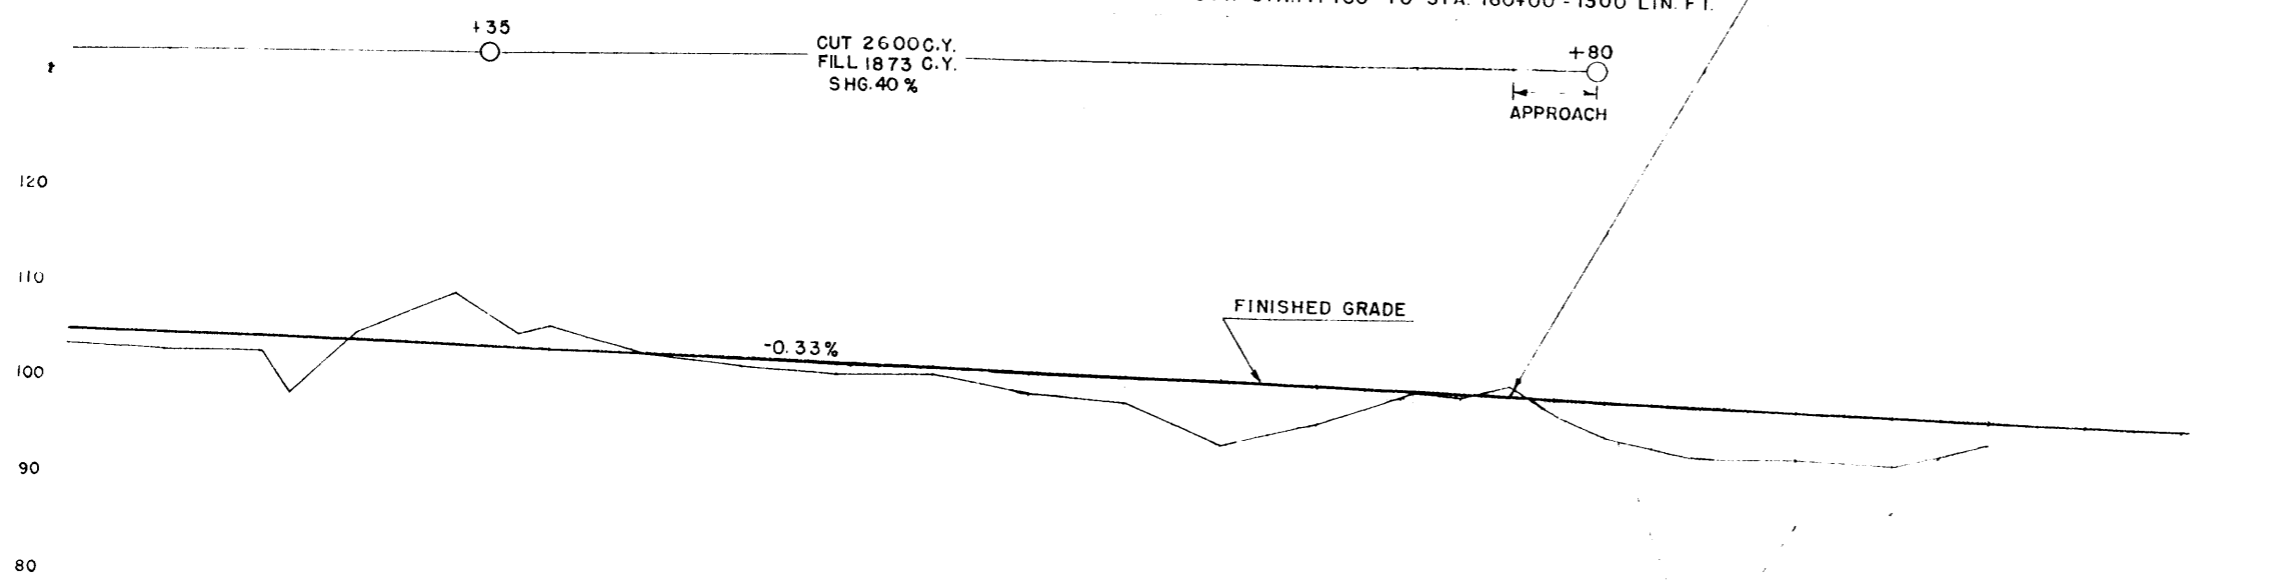

145	05.52	03.6	05.19	03.3	04.86	05.3	04.53	09.7	04.20	06.1	03.87	03.3	03.54	02.3	03.21	01.8	02.88	01.9	02.55	00.0	02.22	09.1	01.89	95.0	01.56	01.23	00.7	100.90	01.5	100.57	96.4	100.24	94.5	99.91	94.7	99.58	94.1	99.25	96.6	98.92				
				30	

BENCH MARKS			
NO	STATION	DESCRIPTION	ELEV.
14	140+20	SPIKE IN 8" POPLAR 96' LT.	102.77
15	150+30	SPIKE IN 10" BIRCH 85' T	116.8
16	161+90	SPIKE IN 4" POPLAR 126' RT.	99.54