


BENCH MARKS

NO.	STATION	DESCRIPTION	ELEV.
29	292+15	SPIKE IN 16" W PINE 60' RT.	93.49
30	302+90	" " 8" " 90' "	111.73
31	307+60	" " 8" MAPLE 90' LT.	115.24

NET CENTERLINE LENGTH STA. 278+00 TO STA. 308+00 = 3000.00 LIN. FT.

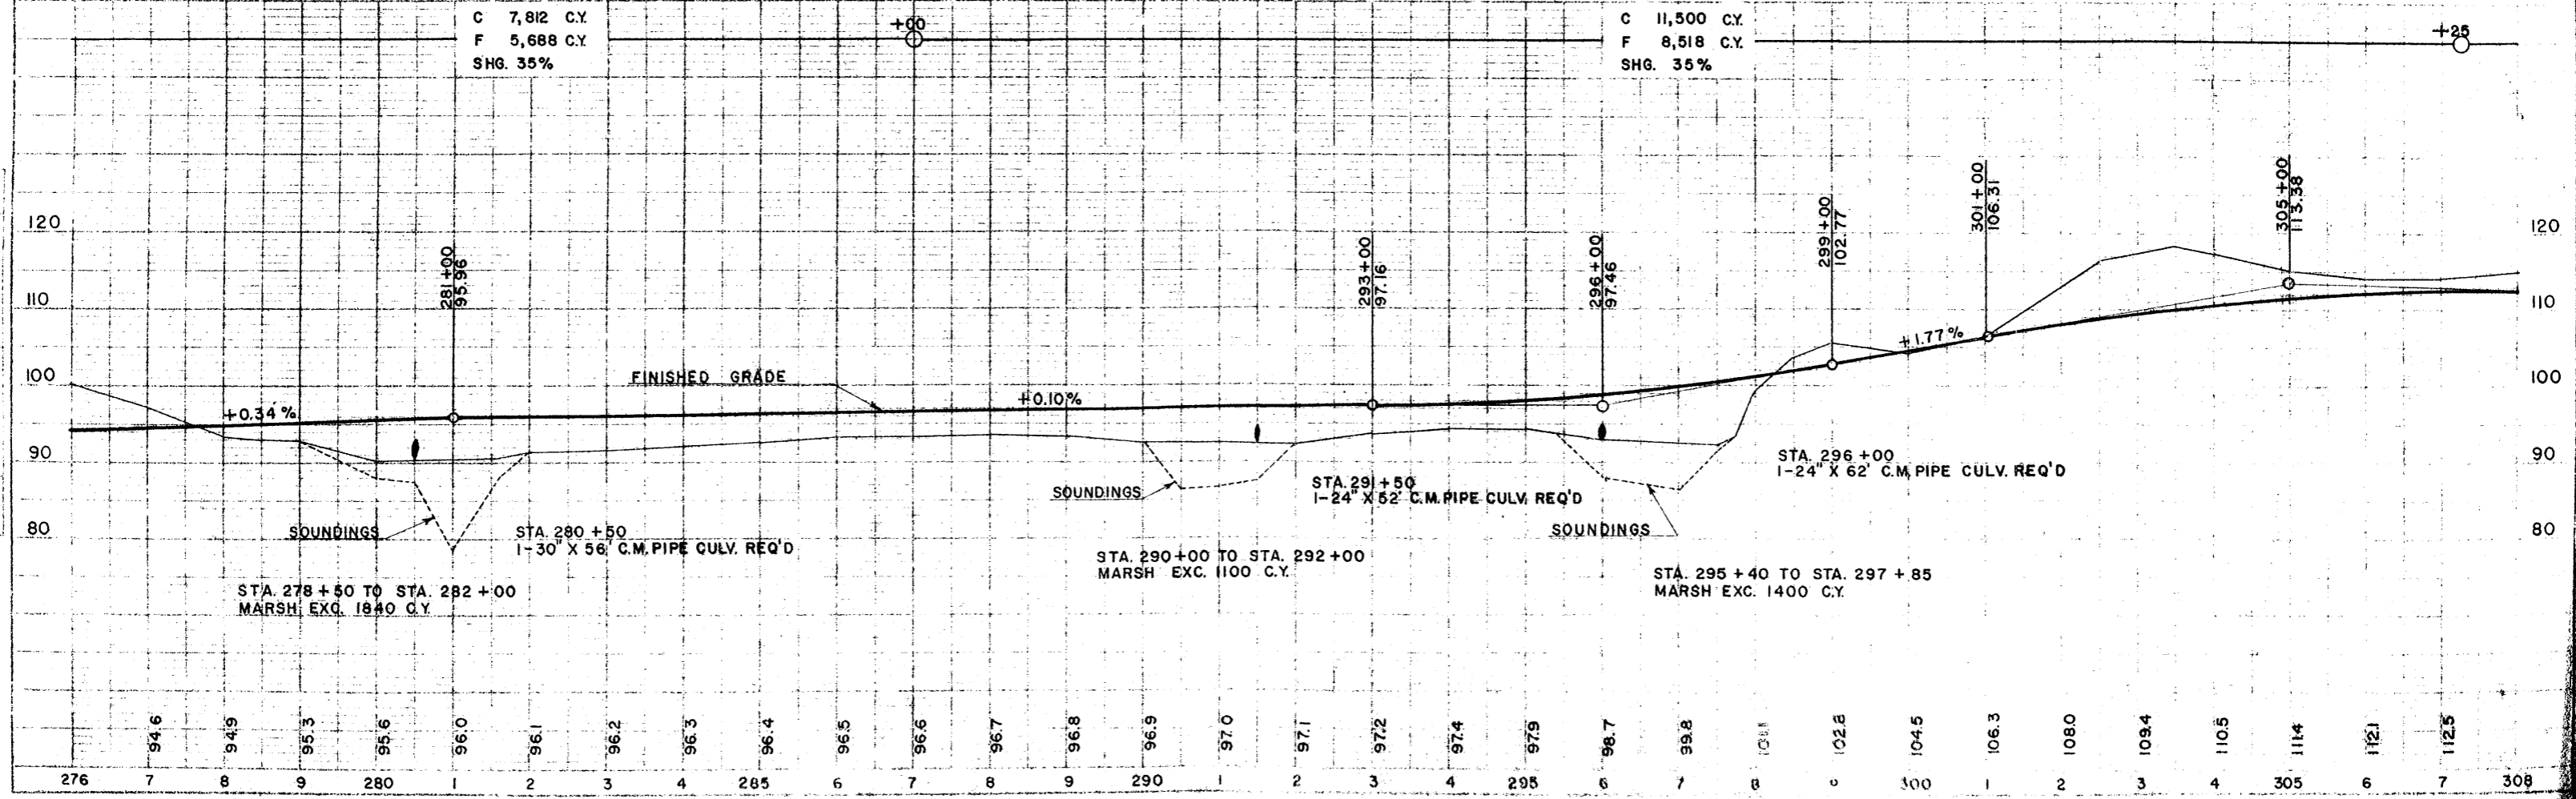

PLAN
 DRAWN BY
 CHECKED BY
 DATE
 SCALE
 SHEET NO. 7 OF 45

PROFILE
 DRAWN BY
 CHECKED BY
 DATE
 SCALE
 SHEET NO. 7 OF 45