


ESTIMATE OF QUANTITIES

CONTRACT NO. J

PROJECT	SHEET NUMBER	TOTAL SHEETS
S 0706(5)	2	9

THIS PROJECT IS TO BE EXECUTED UNDER THE STANDARD SPECIFICATIONS FOR ROAD AND BRIDGE CONSTRUCTION OF THE STATE HIGHWAY COMMISSION OF WISCONSIN — EDITION OF 1957 APPROVED AUGUST 9, 1957 AND SPECIAL PROVISIONS AS ATTACHED TO PROPOSALS


STATION TO STATION	NET LENGTH OF CENTER LINE	GRAVEL OR CRUSHED STONE BASE COURSE	BITUMINOUS ROAD MIX SURFACE	AGGREGATES FOR BIT. ROAD MIX SURFACE	BITUMINOUS MATERIAL FOR SURFACE COURSE	SAND GRAVEL FILL	FINISHING ROADWAY	OBLITERATING OLD ROAD	GRAVEL OR CRUSHED STONE COURSE		CULVERT PIPE					GUARD FENCE		MARKER POSTS FOR R/W	MARKER POSTS FOR R/W	TOPSOIL		FERTILIZER	SEEDING
									220	23	2512-1	2523-	2523-	2523-5	2523-6	2528-1	2528-2			2531-1	2532-1		
UNIT	LIN. FT.	CU. YD.	SQ. YD.	CU. YD.	GAL.	C.Y.	STA.	STA.	C.Y.	C.Y.	LIN. FT.	LIN. FT.	LIN. FT.	LIN. FT.	LIN. FT.	C.Y.	LIN. FT.	EACH	EACH	SQ. YD.	SQ. YD.	CWT.	SQ. YD.
160+00-362+00	20,155	15,800	50,000	3500	70,000																		

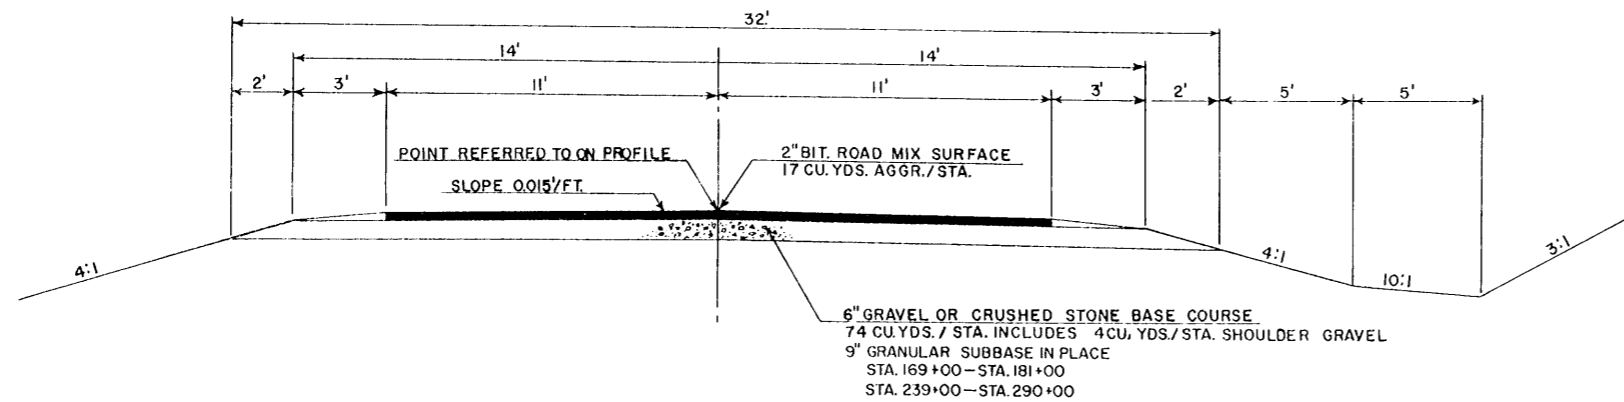

DETAIL SUMMARY OF MISCELLANEOUS QUANTITIES

GRAVEL OR CRUSHED STONE BASE COURSE	
STATION - STATION	CU. YDS.
160+00-362+00	14,140
SHOULDERS	808
2 APPROACHES	152
21 PRIVATE ENTRANCES	420
7 TOWN ROADS	280
TOTAL	15,800

BITUMINOUS ROAD MIX SURFACE	
STATION - STATION	SQ. YDS.
160+00-362+00	49,376
APPROACHES & SIDE ROADS	624
TOTAL	50,000

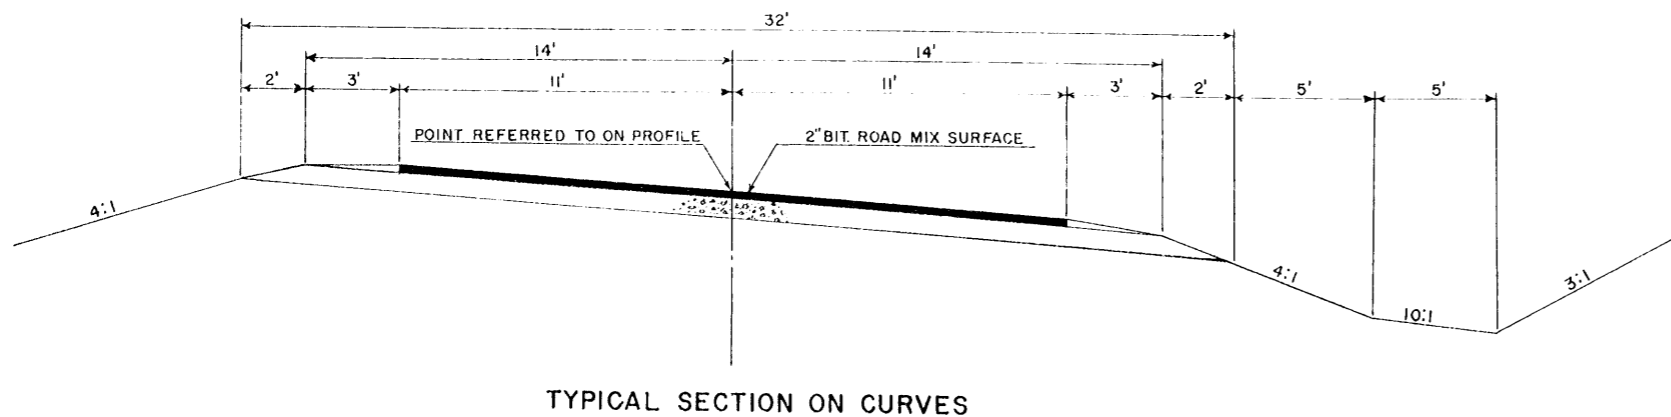

STRAIGHT LINE SLOPES ON ALL CURVES AND ALL PAVEMENT CROWN REMOVED. SUPERELEVATION TRANSITION OR RUN OFF SHALL BE COMPUTED WITH TWO-THIRDS OF THAT TRANSITION ON THE TANGENT AND ONE-THIRD WITHIN THE CURVE. SEE PLAN SHEETS FOR CURVE DATA.

NOTE: SHEETS 3 TO 9 ARE INCLUDED TO SHOW PROFILE AND ALIGNMENT ONLY. OTHER INFORMATION NOT PERTINENT TO THIS CONTRACT