


SHEET NUMBER	PROJECT	SHEET NUMBER	TOTAL SHEETS
4	S0706 (3)	6	45


50706(5) 6-9

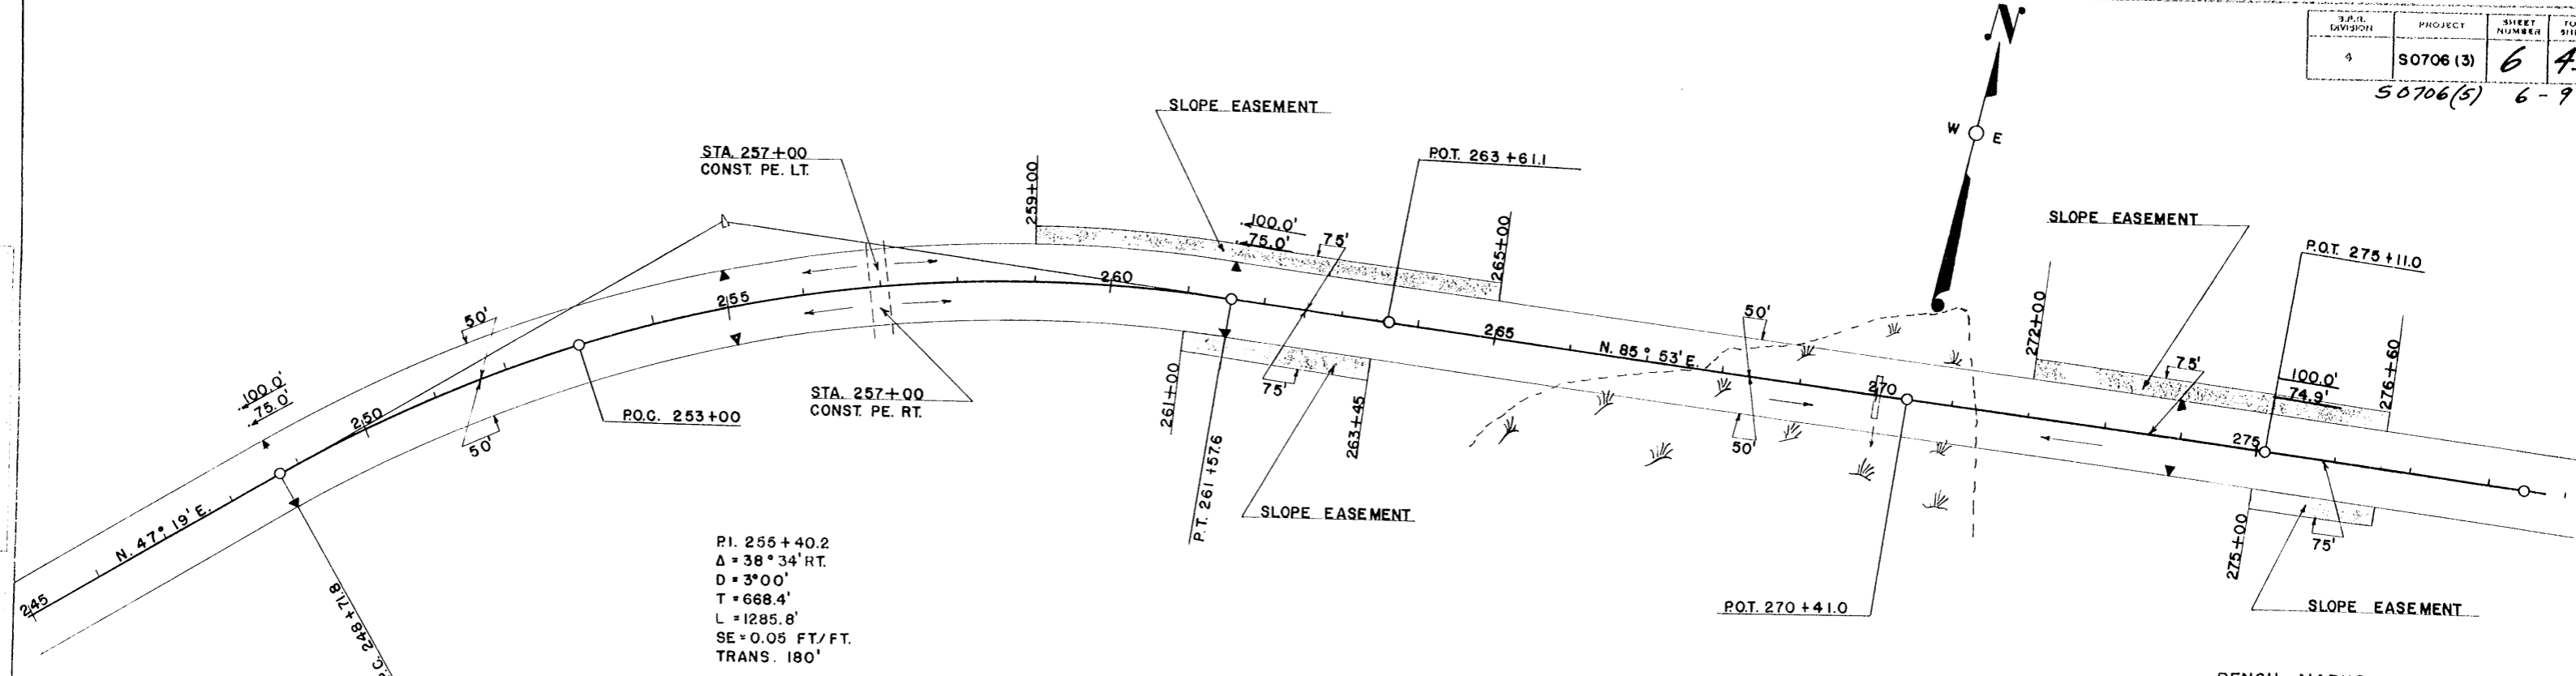

BENCH MARKS			
NO.	STATION	DESCRIPTION	ELEV.
26	261+15	SPIKE IN 14" MAPLE 100' LT.	101.09
27	271+80	" " 8" Y BIRCH 70' "	91.09
28	278+30	" " 30" TWIN MAPLE 65' "	97.26

STA 248+00 TO STA. 278+00 NET CENTERLINE LENGTH = 3000 FT.

C 10,620 C.Y.	C 2,078 C.Y.	C 3,021 C.Y.
F 9,570 C.Y.	F 1,525 C.Y.	F 2,268 C.Y.
B 2,300 C.Y.	SHG. 35%	SHG. 35%

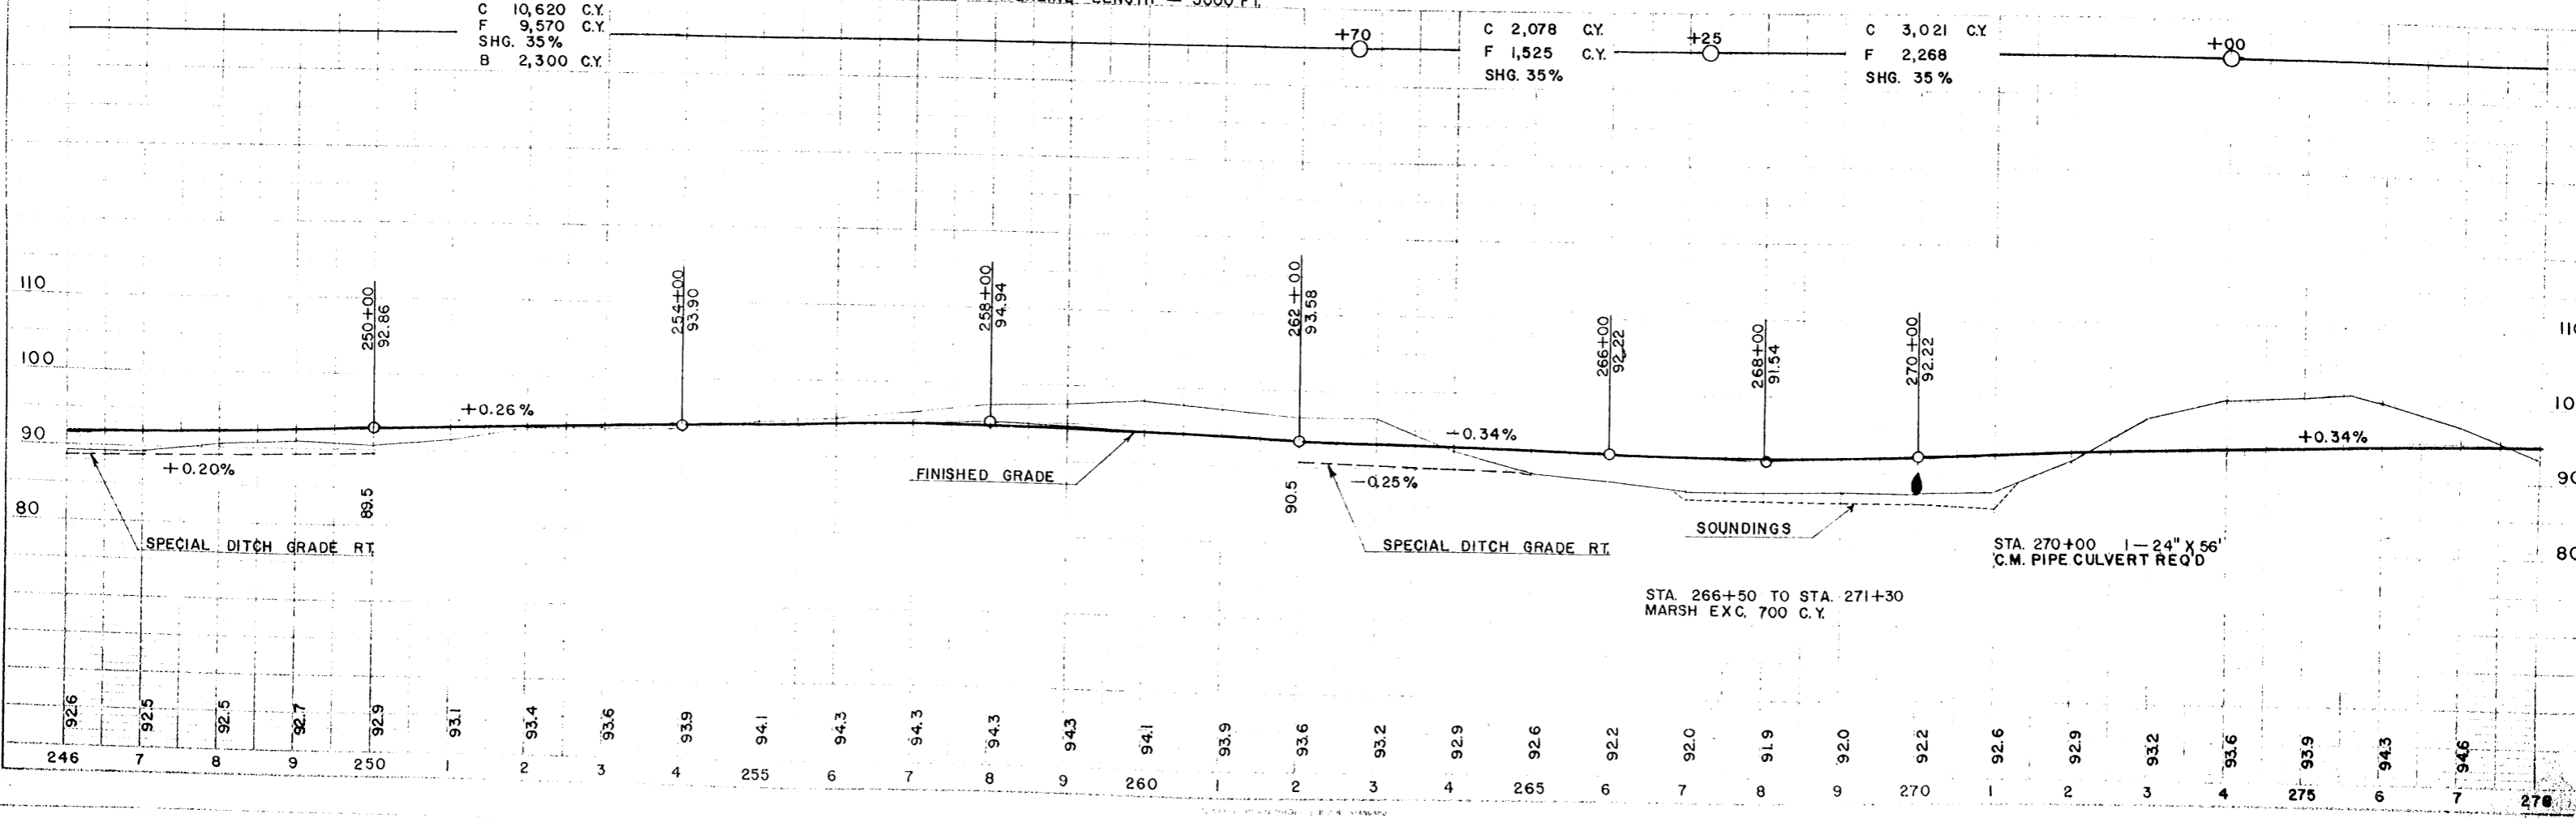

5-53  
 M. Jackson  
 7-58  
 PROFILE  
 NOTE: BENCH MARKS CHECKED  
 V.I.B.M.