


BENCH MARKS			
NO.	STATION	DESCRIPTION	ELEV.
32	317+90	SPIKE IN 8" ASPEN 250' LT.	102.22
33	342+60	" " 16" N. PINE 225' "	121.15
34	355+30	" " 8" TAMRACK 85' "	93.53

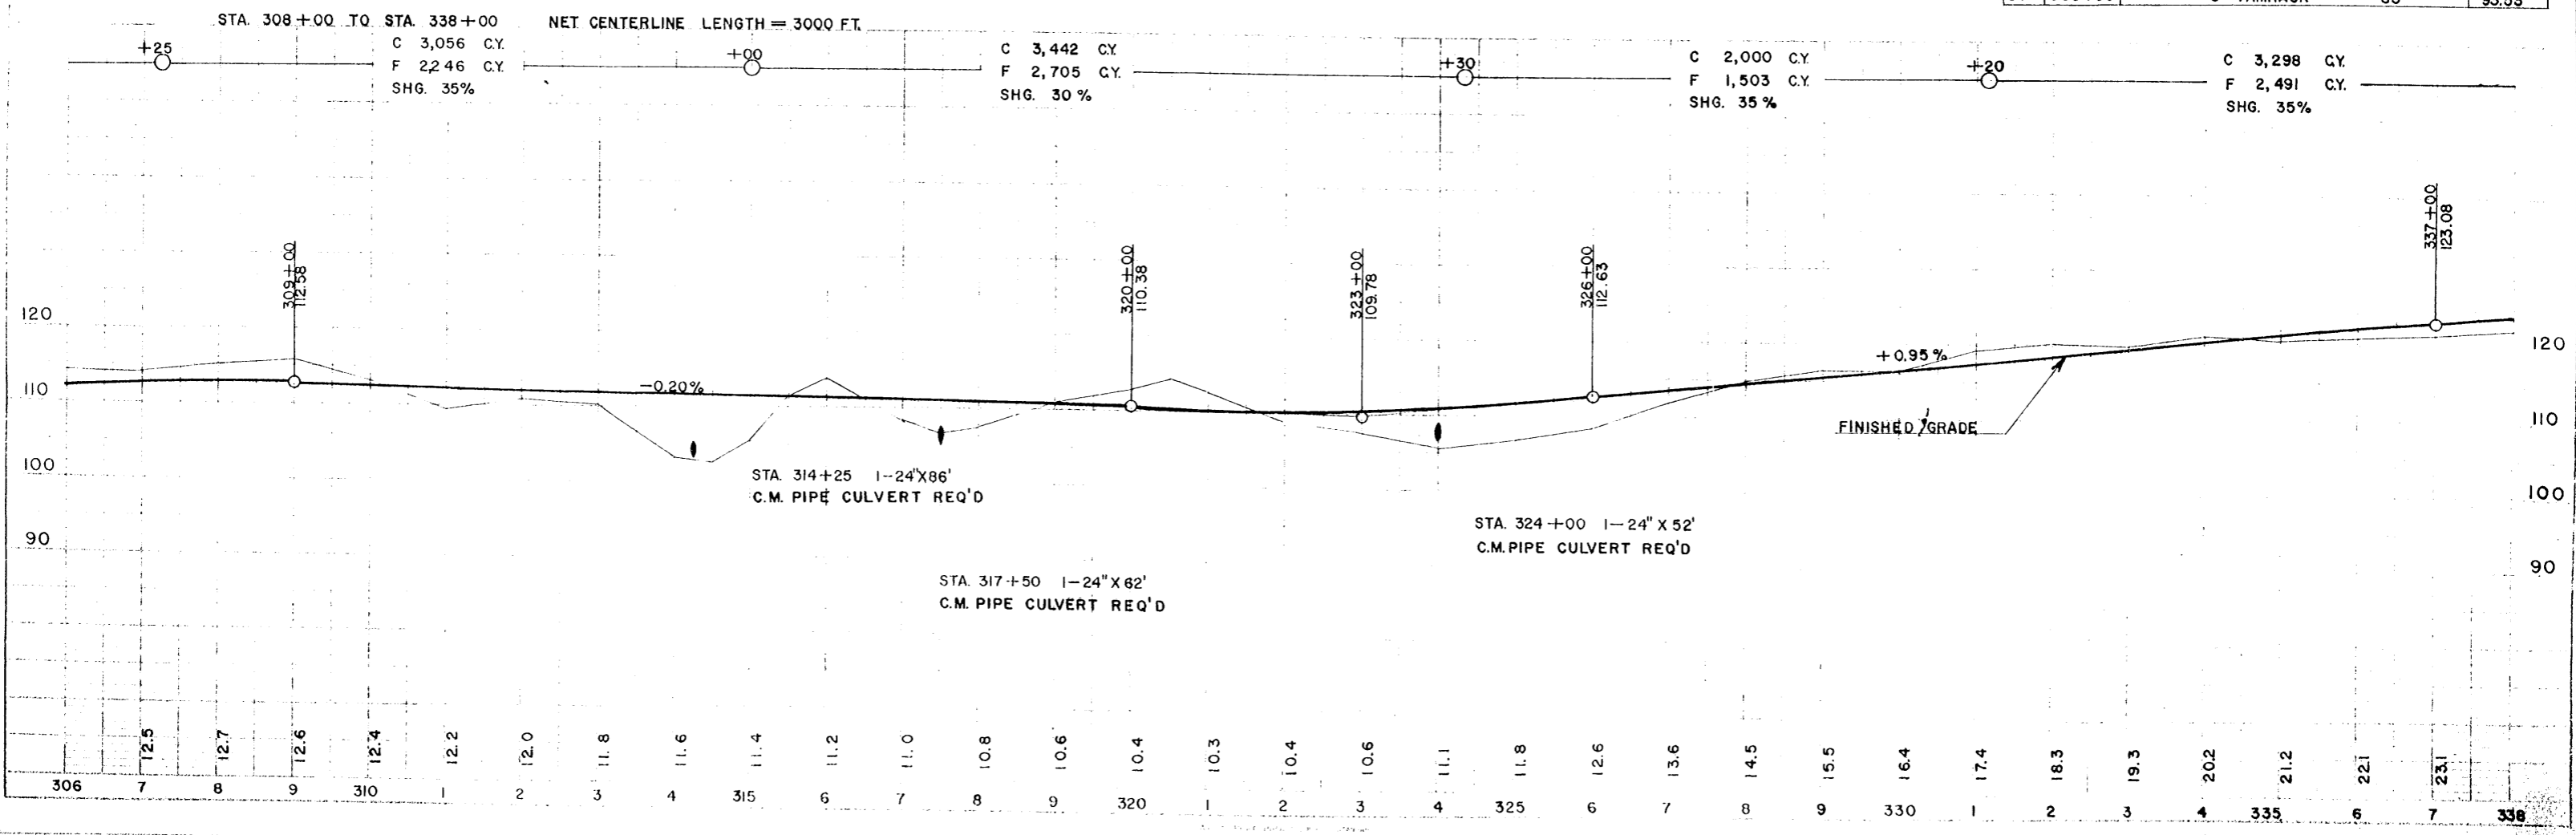

DATE 8-58
 DRAWN BY M. J. Johnson
 CHECKED BY J. M. Johnson
 NO. 18M