


B.P.R. DIVISION	PROJECT	SHEET NUMBER	TOTAL SHEETS
4	S0706(3)	9	45
		50706(5)	9-9

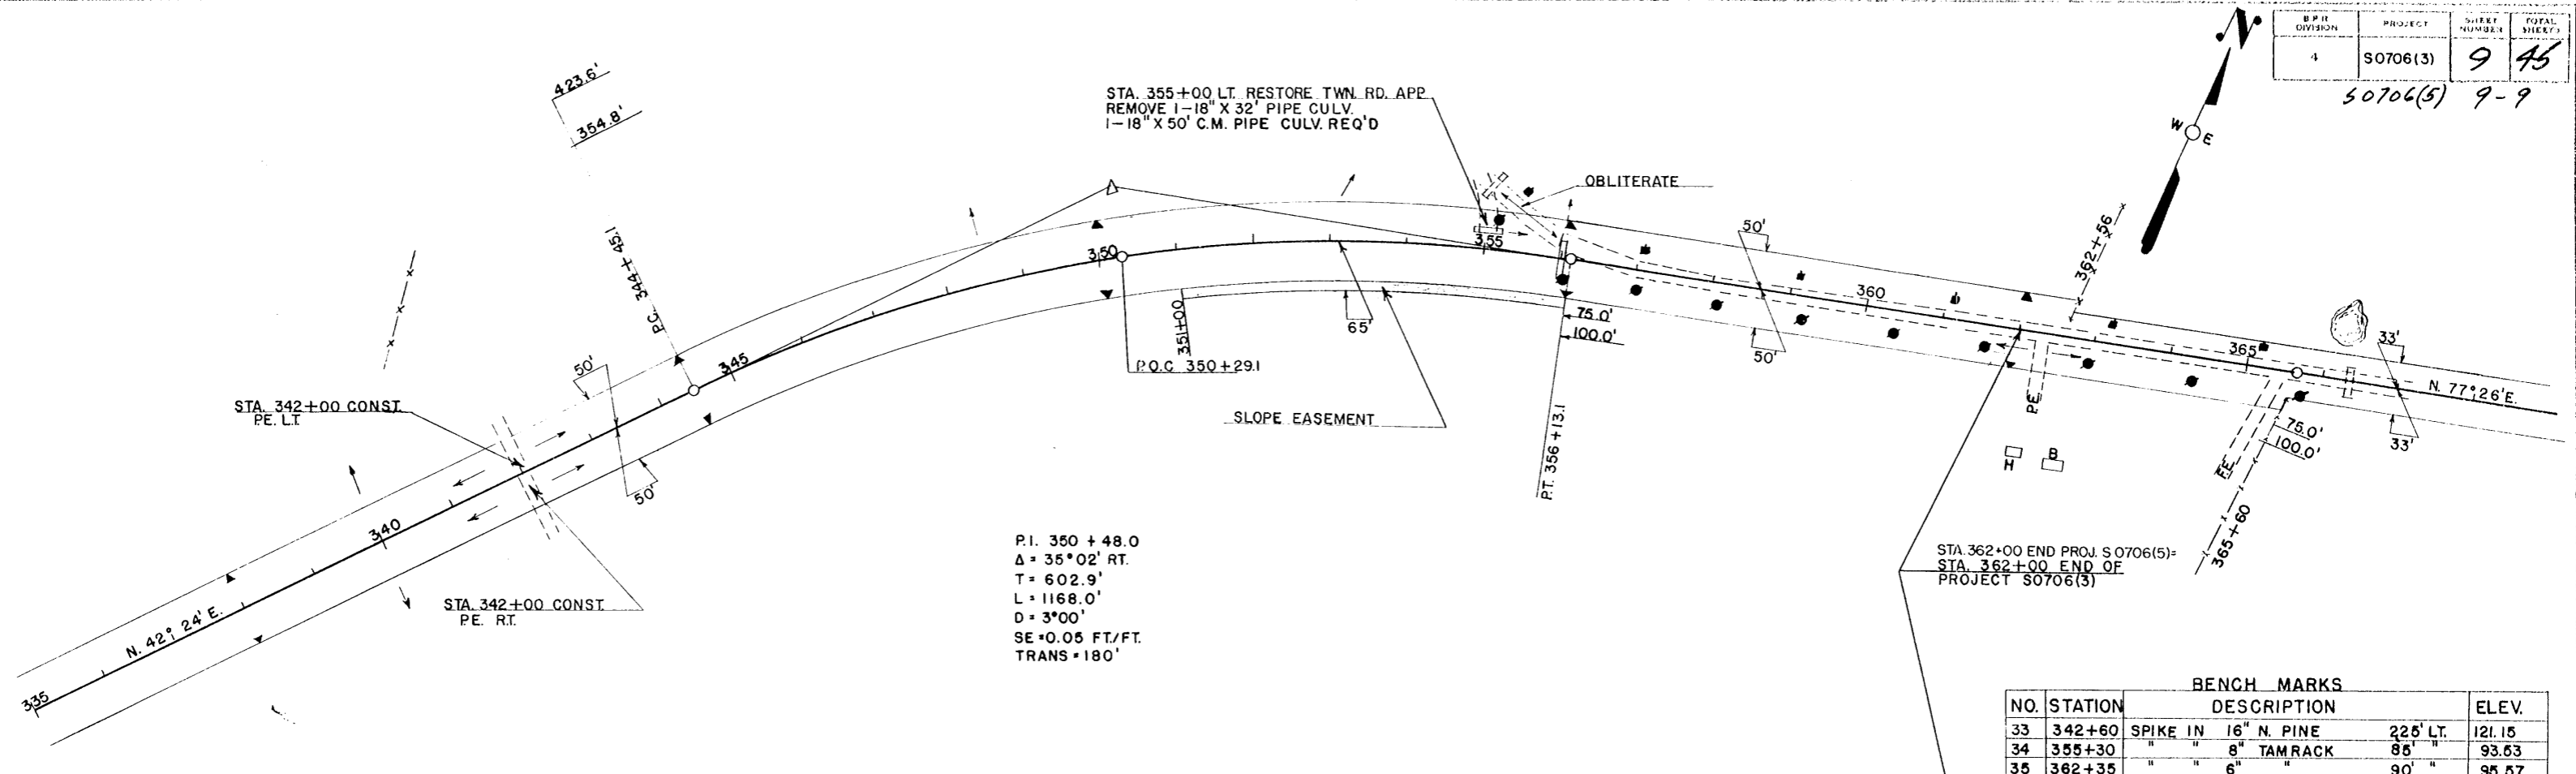


BENCH MARKS

NO.	STATION	DESCRIPTION	ELEV.
33	342+60	SPIKE IN 16" N. PINE	225' LT. 121.15
34	355+30	" " 8" TAMRACK	85" " 93.63
35	362+35	" " 6" " "	90" " 95.57

STA. 338+00 TO STA. 362+00
NET CENTERLINE LENGTH = 2400 FT.

C 5030 C.Y.
F 3,757 C.Y.
SHG. 35%

+10 C 969 C.Y.
F 705 C.Y.
SHG. 35%

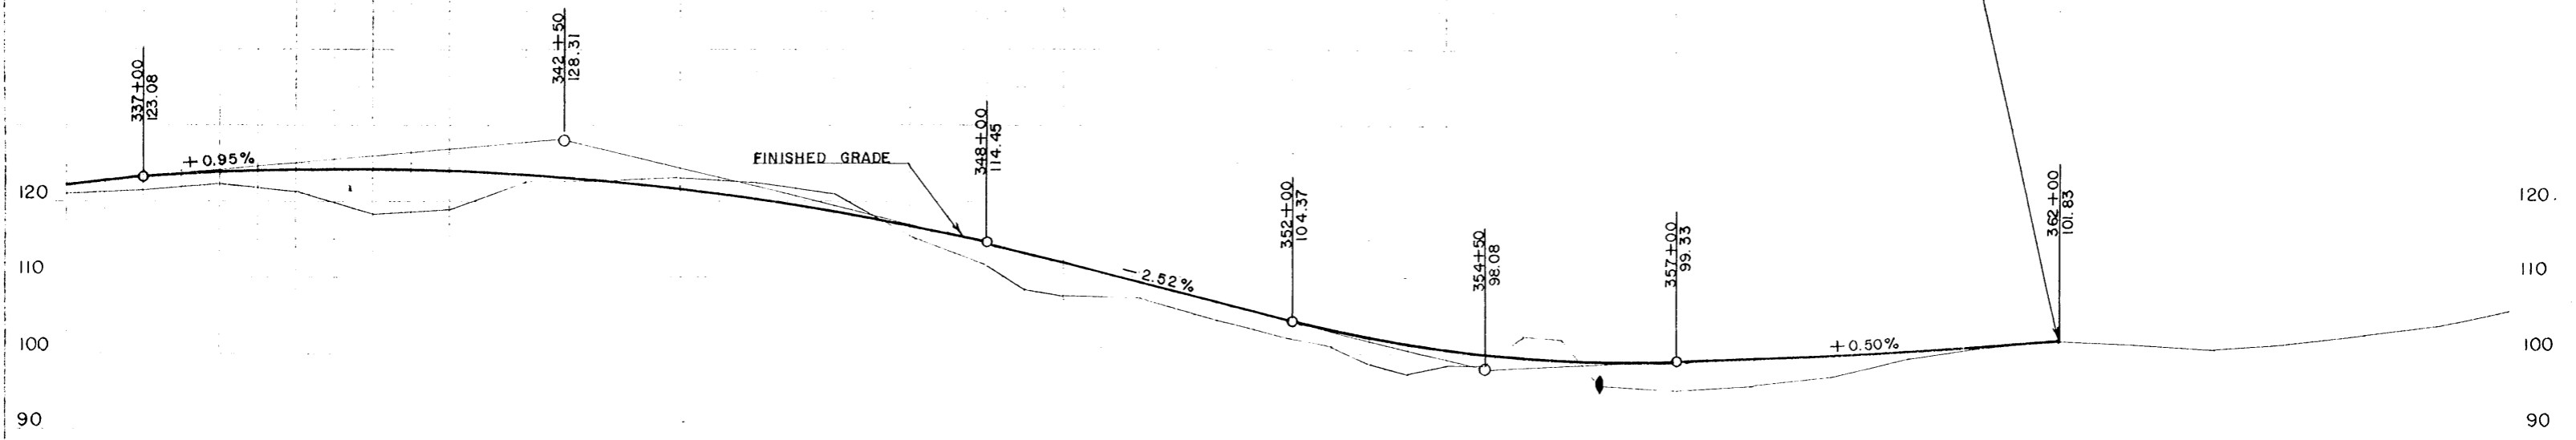

STA. 356+00
1-- 24" X 52" C.M. PIPE CULVERT REQ'D

336 7 23.1 8 23.1 9 24.4 340 1 24.4 2 23.9 3 23.1 4 22.0 345 20.6 6 18.9 7 16.8 8 14.5 9 11.9 350 09.4 06.9 2 04.4 3 02.2 4 00.5 355 99.5 6 99.1 7 99.5 8 99.8 9 00.3 360 00.8 1 01.3 2 01.8 3 4 365 6 7 368

DATE 3-58
BY J. HAY
CHECKED A. JACKSON
SCALE 1" = 40' HORIZ.
1" = 10' VERT.

DATE 3-58
BY J. HAY
CHECKED A. JACKSON

IBM