
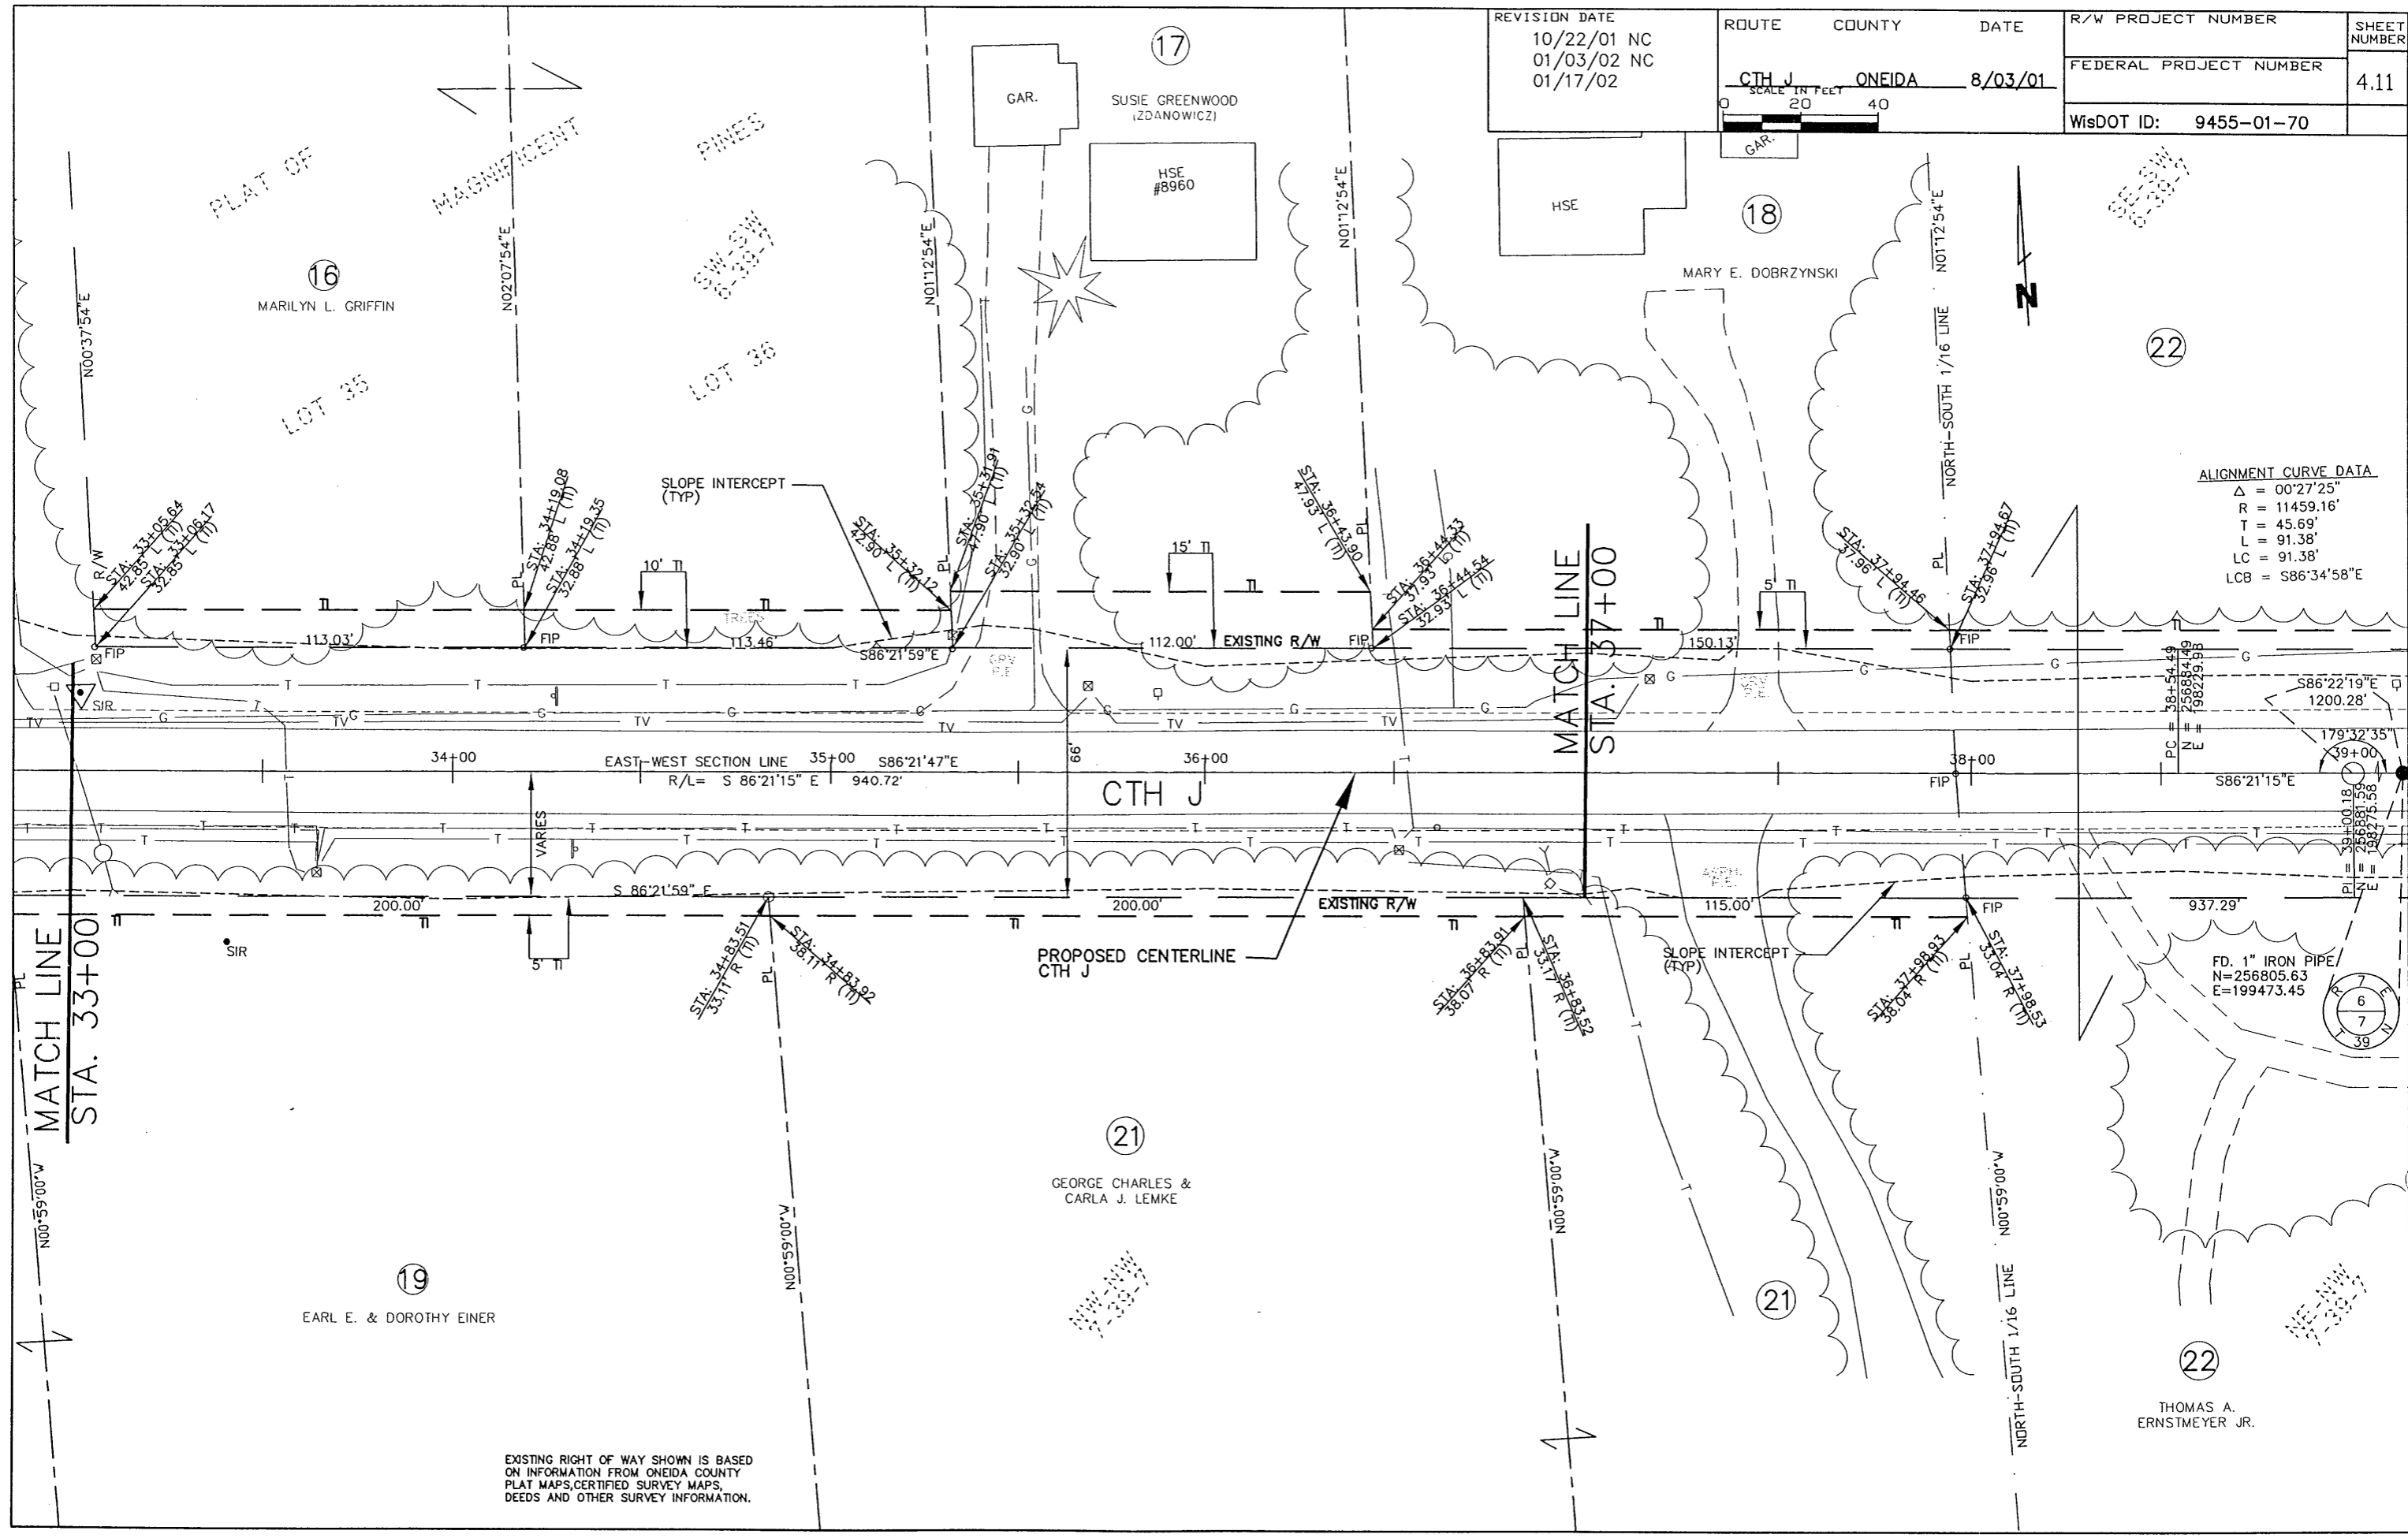


ORIGINATOR: ORIGINATOR REV. DATE: REVISION DATE PLOT NAME: PLNAME.PLT PLOT SCALE: PLOTS/SCALE

REVISION DATE 10/22/01 NC 01/03/02 NC 01/17/02	ROUTE CTH J	COUNTY ONEIDA	DATE 8/03/01	R/W PROJECT NUMBER	SHEET NUMBER 4.11
				FEDERAL PROJECT NUMBER	
				WisDOT ID: 9455-01-70	

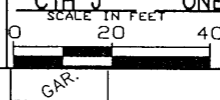

ALIGNMENT CURVE DATA

Δ	= 00°27'25"
R	= 11459.16'
T	= 45.69'
L	= 91.38'
LC	= 91.38'
LCB	= S86°34'58"E

EXISTING RIGHT OF WAY SHOWN IS BASED ON INFORMATION FROM ONEIDA COUNTY PLAT MAPS, CERTIFIED SURVEY MAPS, DEEDS AND OTHER SURVEY INFORMATION.