


ORIGINATOR: DESIGNER: DATE: REVISION DATE: PLOT NAME: PLTNAME.PLT PLOT SCALE: PLOT SCALE: PLOT SCALE: SHEET NUMBER: 4.14


REVISION DATE	ROUTE	COUNTY	DATE	R/W PROJECT NUMBER	SHEET NUMBER
10/22/01 NC	CTH J	ONEIDA	8/03/01		4.14
01/03/02 NC				FEDERAL PROJECT NUMBER	
01/17/02				WisDOT ID: 9455-01-70	

FD. BRASS CAP  
 N = 256691.99  
 E = 202123.51

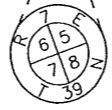

ALIGNMENT CURVE DATA  
 $\Delta = 20^{\circ}04'17''$   
 R = 2864.79'  
 T = 506.98'  
 L = 1003.57'  
 LCB = N76^{\circ}46'32''W  
 LC = 998.45'

FD. 1" IRON PIPE  
 N = 256805.63  
 E = 199473.45

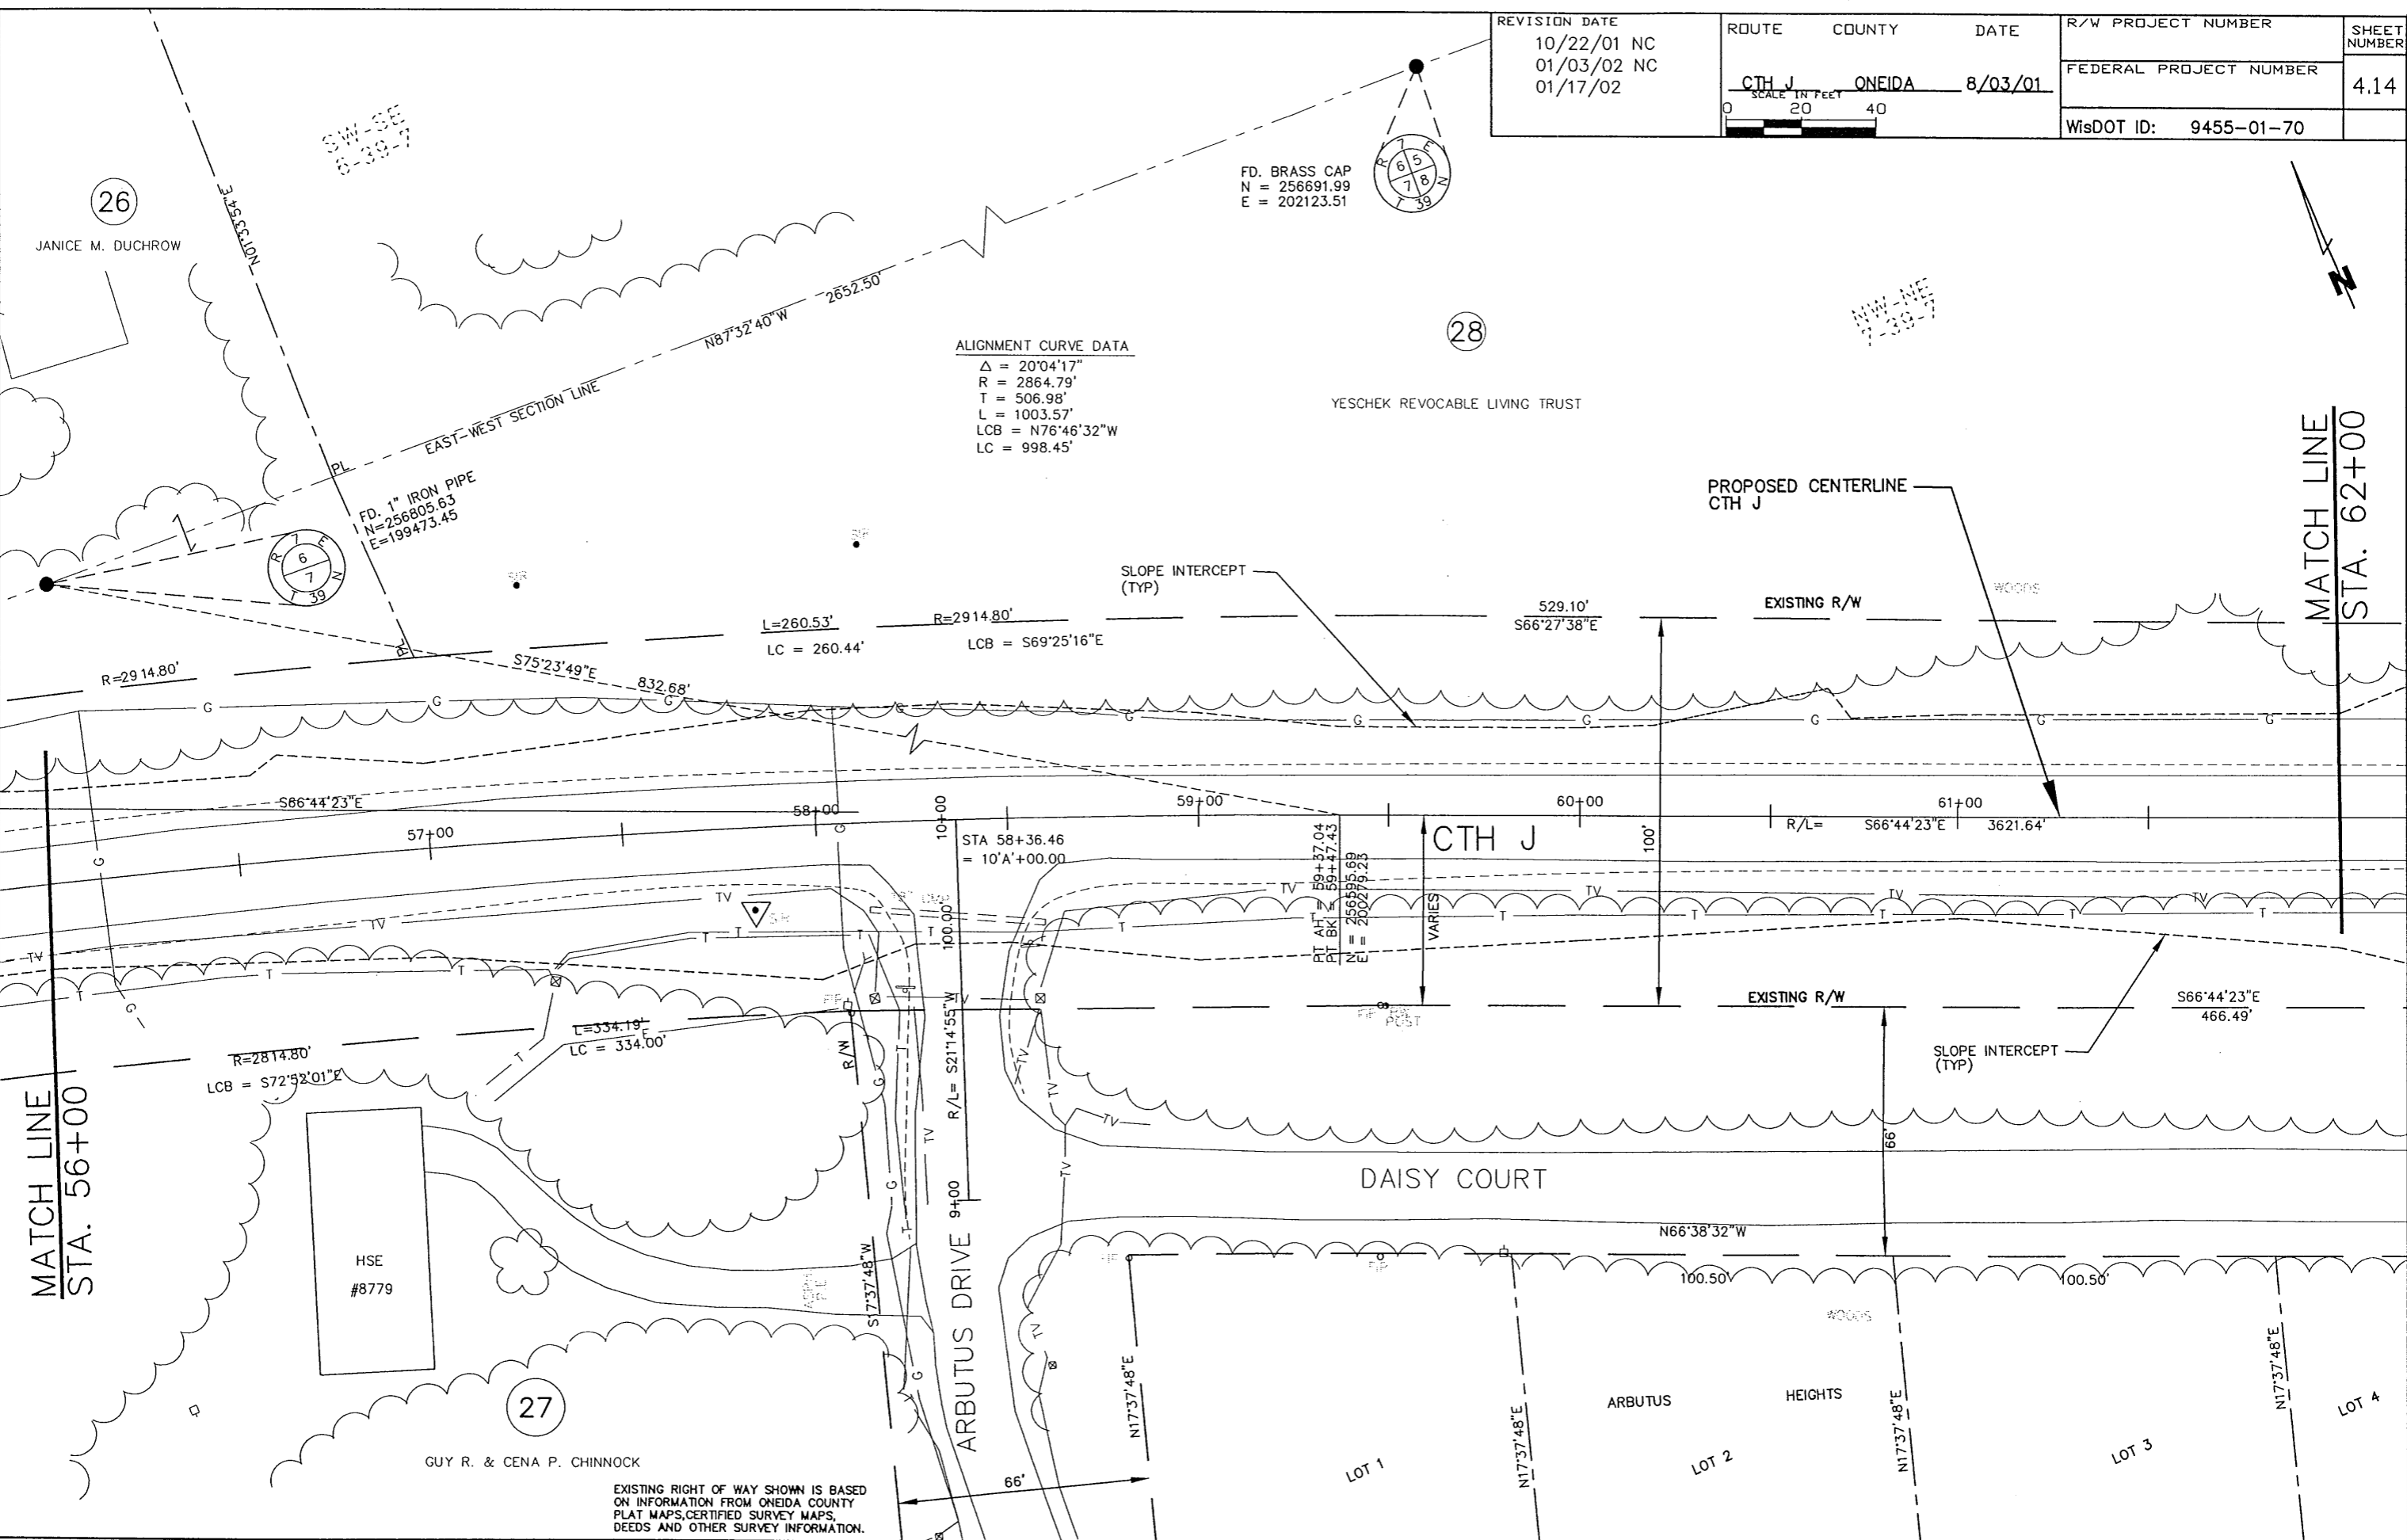

EXISTING RIGHT OF WAY SHOWN IS BASED ON INFORMATION FROM ONEIDA COUNTY PLAT MAPS, CERTIFIED SURVEY MAPS, DEEDS AND OTHER SURVEY INFORMATION.