
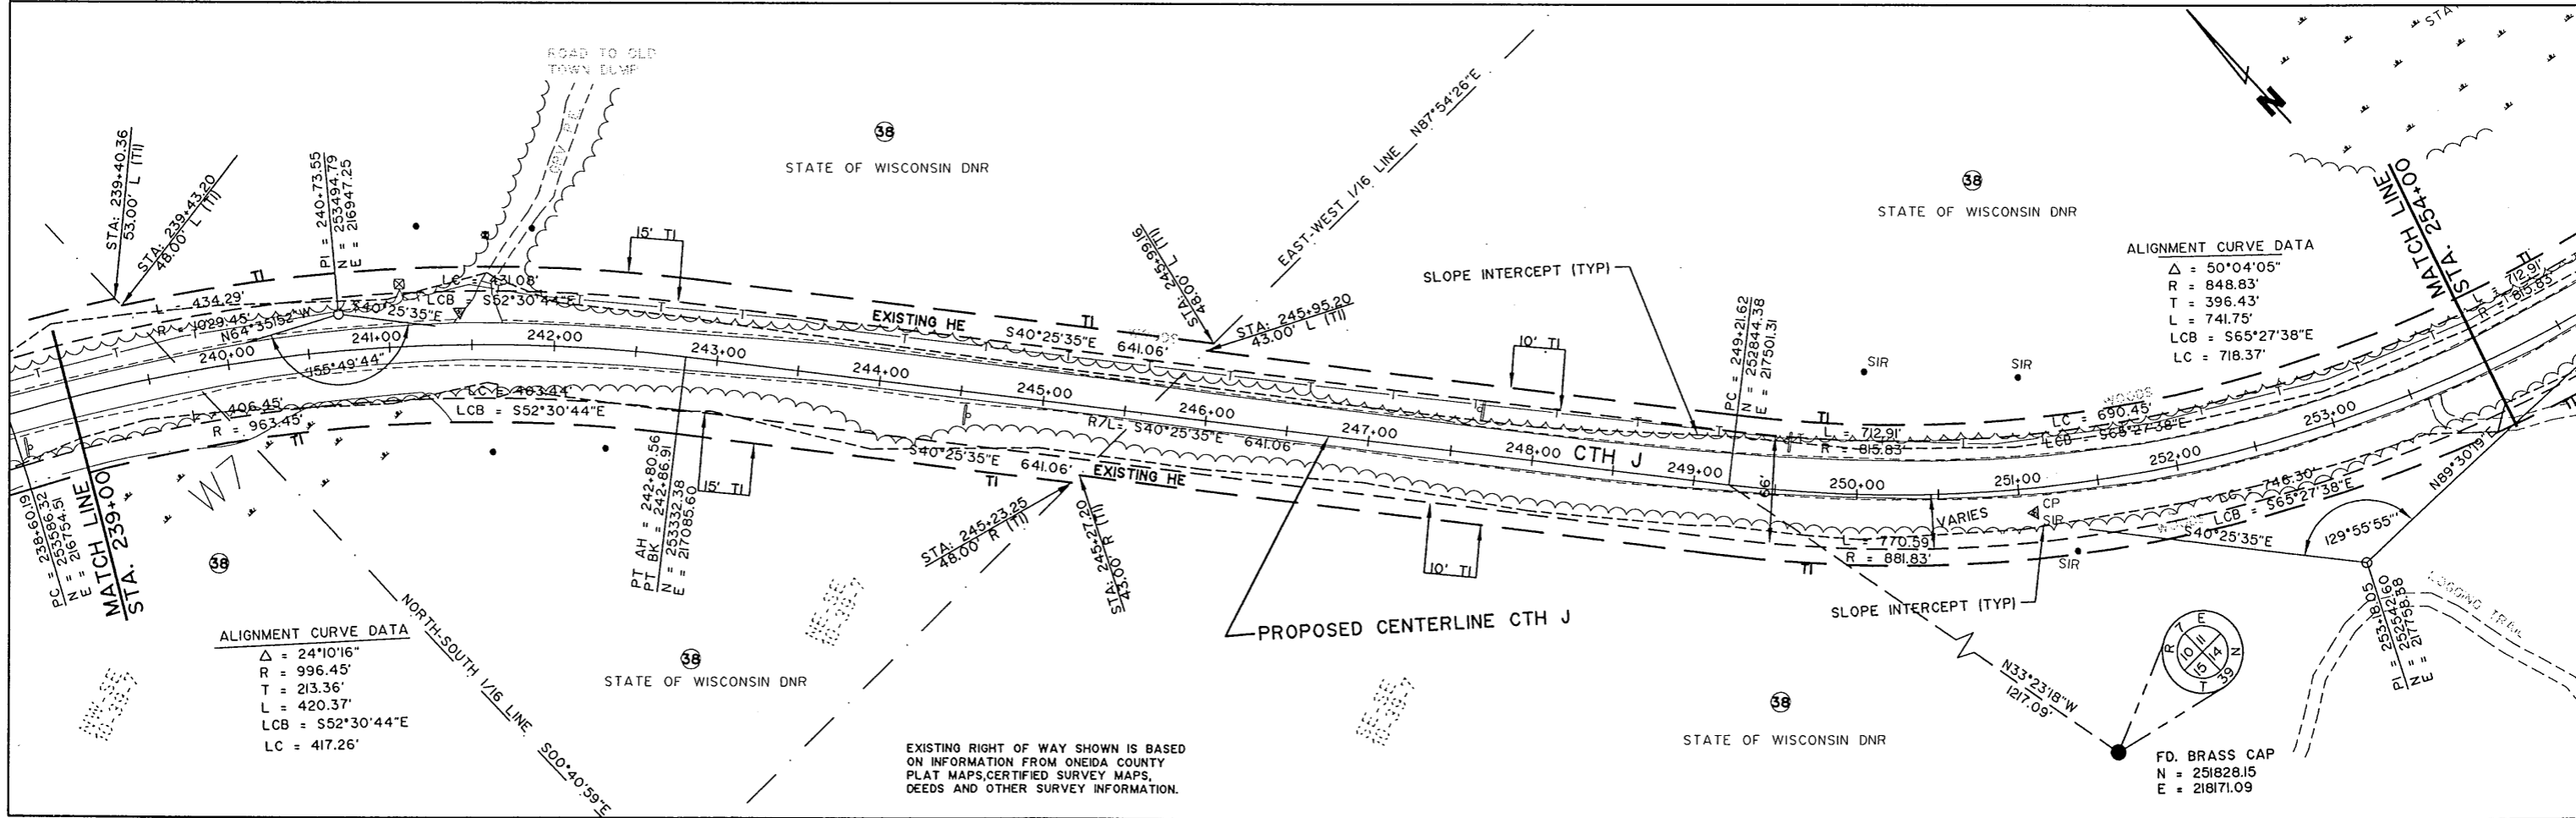


| | | | | |
|---|------------------------------|-----------------|------------------------|----------------------|
| REVISION DATE 10/22/01 NC 01/03/02 NC 01/17/02 | ROUTE COUNTY CTH J ONEIDA | DATE 8/03/01 | R/W PROJECT NUMBER | SHEET NUMBER 4.22 |
| | | | FEDERAL PROJECT NUMBER | |
| | | | WisDOT ID: 9455-01-70 | |

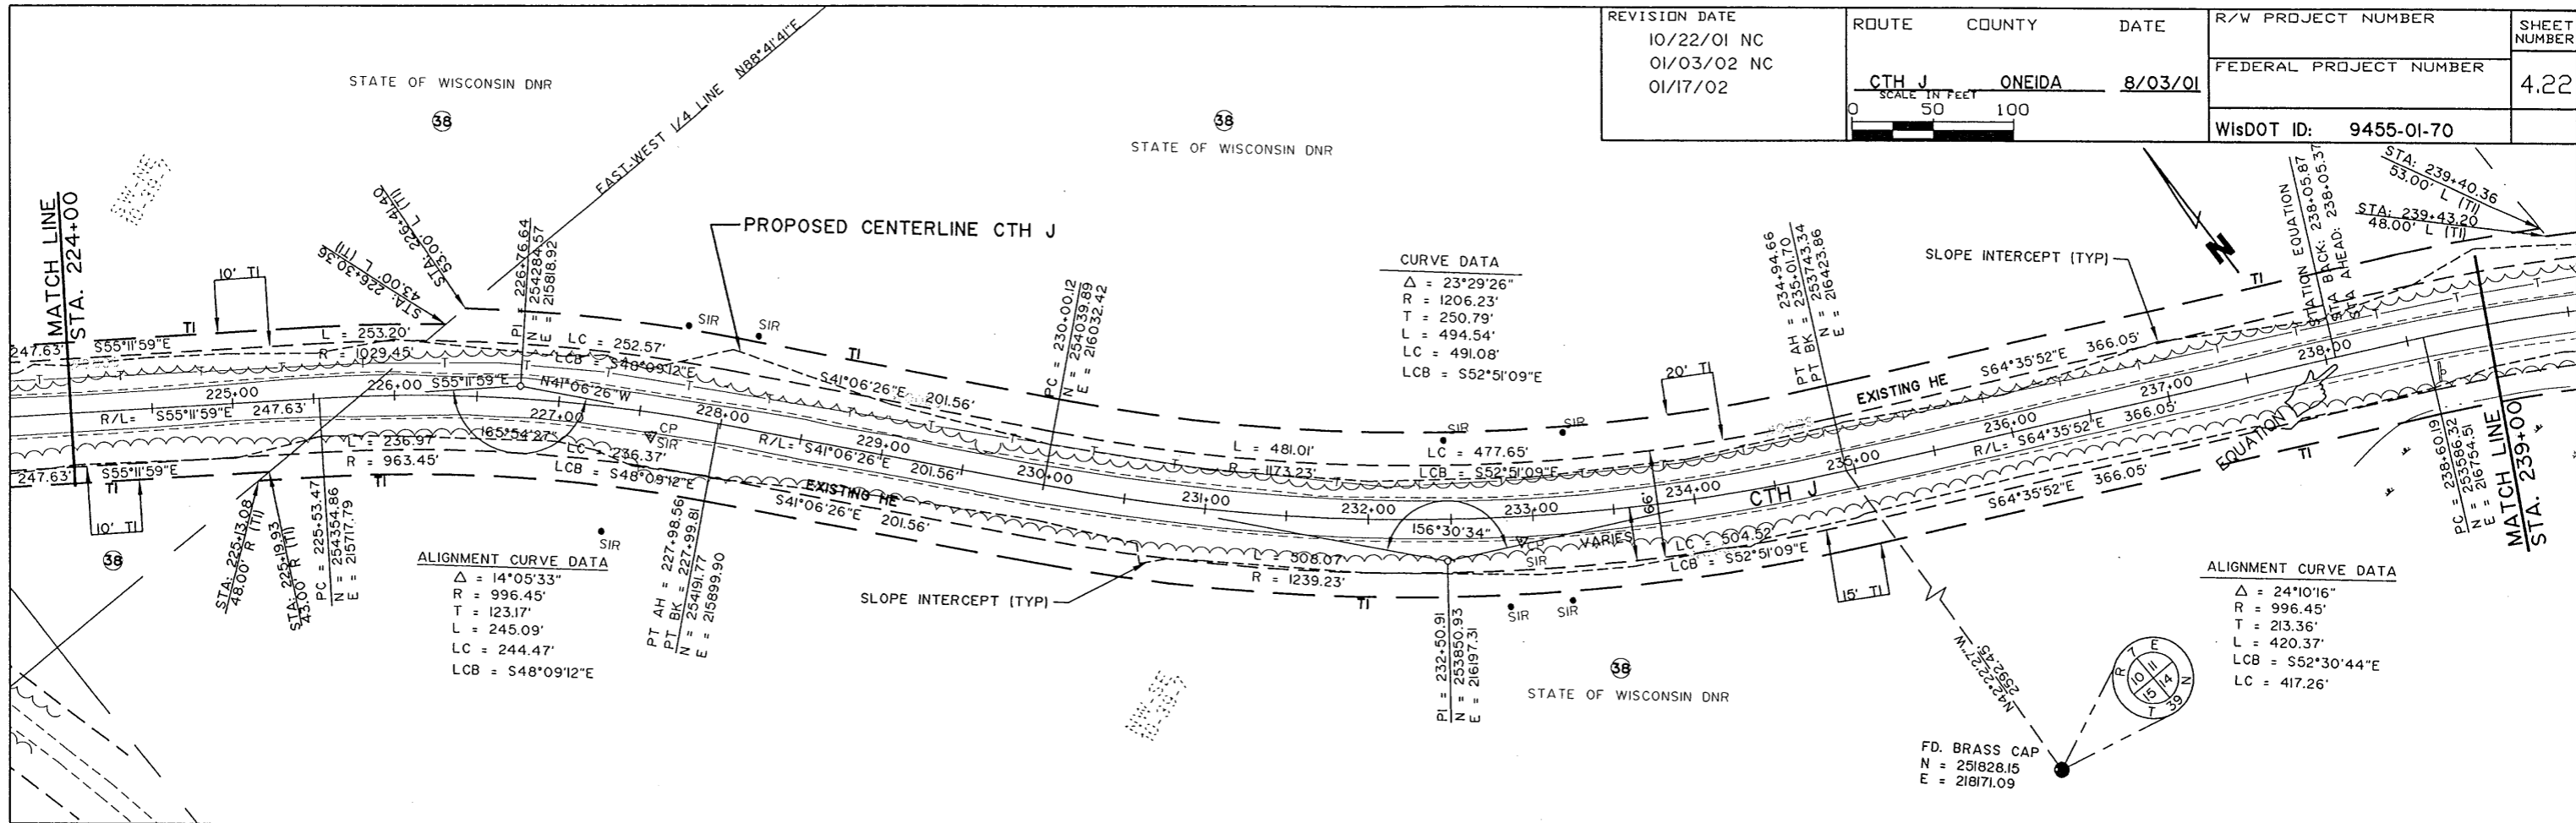

EXISTING RIGHT OF WAY SHOWN IS BASED ON INFORMATION FROM ONEIDA COUNTY PLAT MAPS, CERTIFIED SURVEY MAPS, DEEDS AND OTHER SURVEY INFORMATION.

PLOT SCALE: PLOTSCALE
 PLOT NAME: PLTNAME.PLT
 REV. DATE: REVISIONDATE
 ORIGINATOR: ORIGINATOR