

ORIGINATOR: DESIGNER: DATE: 12/26/02 10:26:17 AM CST

REV. DATE: REVISION: DATE: 12/26/02 10:26:17 AM CST

PLOT NAME: PLTNAME.PLT

PLOT SCALE: 1"=40'

PLOT SCALE: 1"=40'

PLOT SCALE: 1"=40'


PLOT SCALE: 1"=40'

REVISION DATE
10/22/01
01/03/02 NC
01/17/02

ROUTE COUNTY DATE
CTH J ONEIDA 8/03/01

R/W PROJECT NUMBER
FEDERAL PROJECT NUMBER
WisDOT ID: 9455-01-70

SHEET
NUMBER
4.25

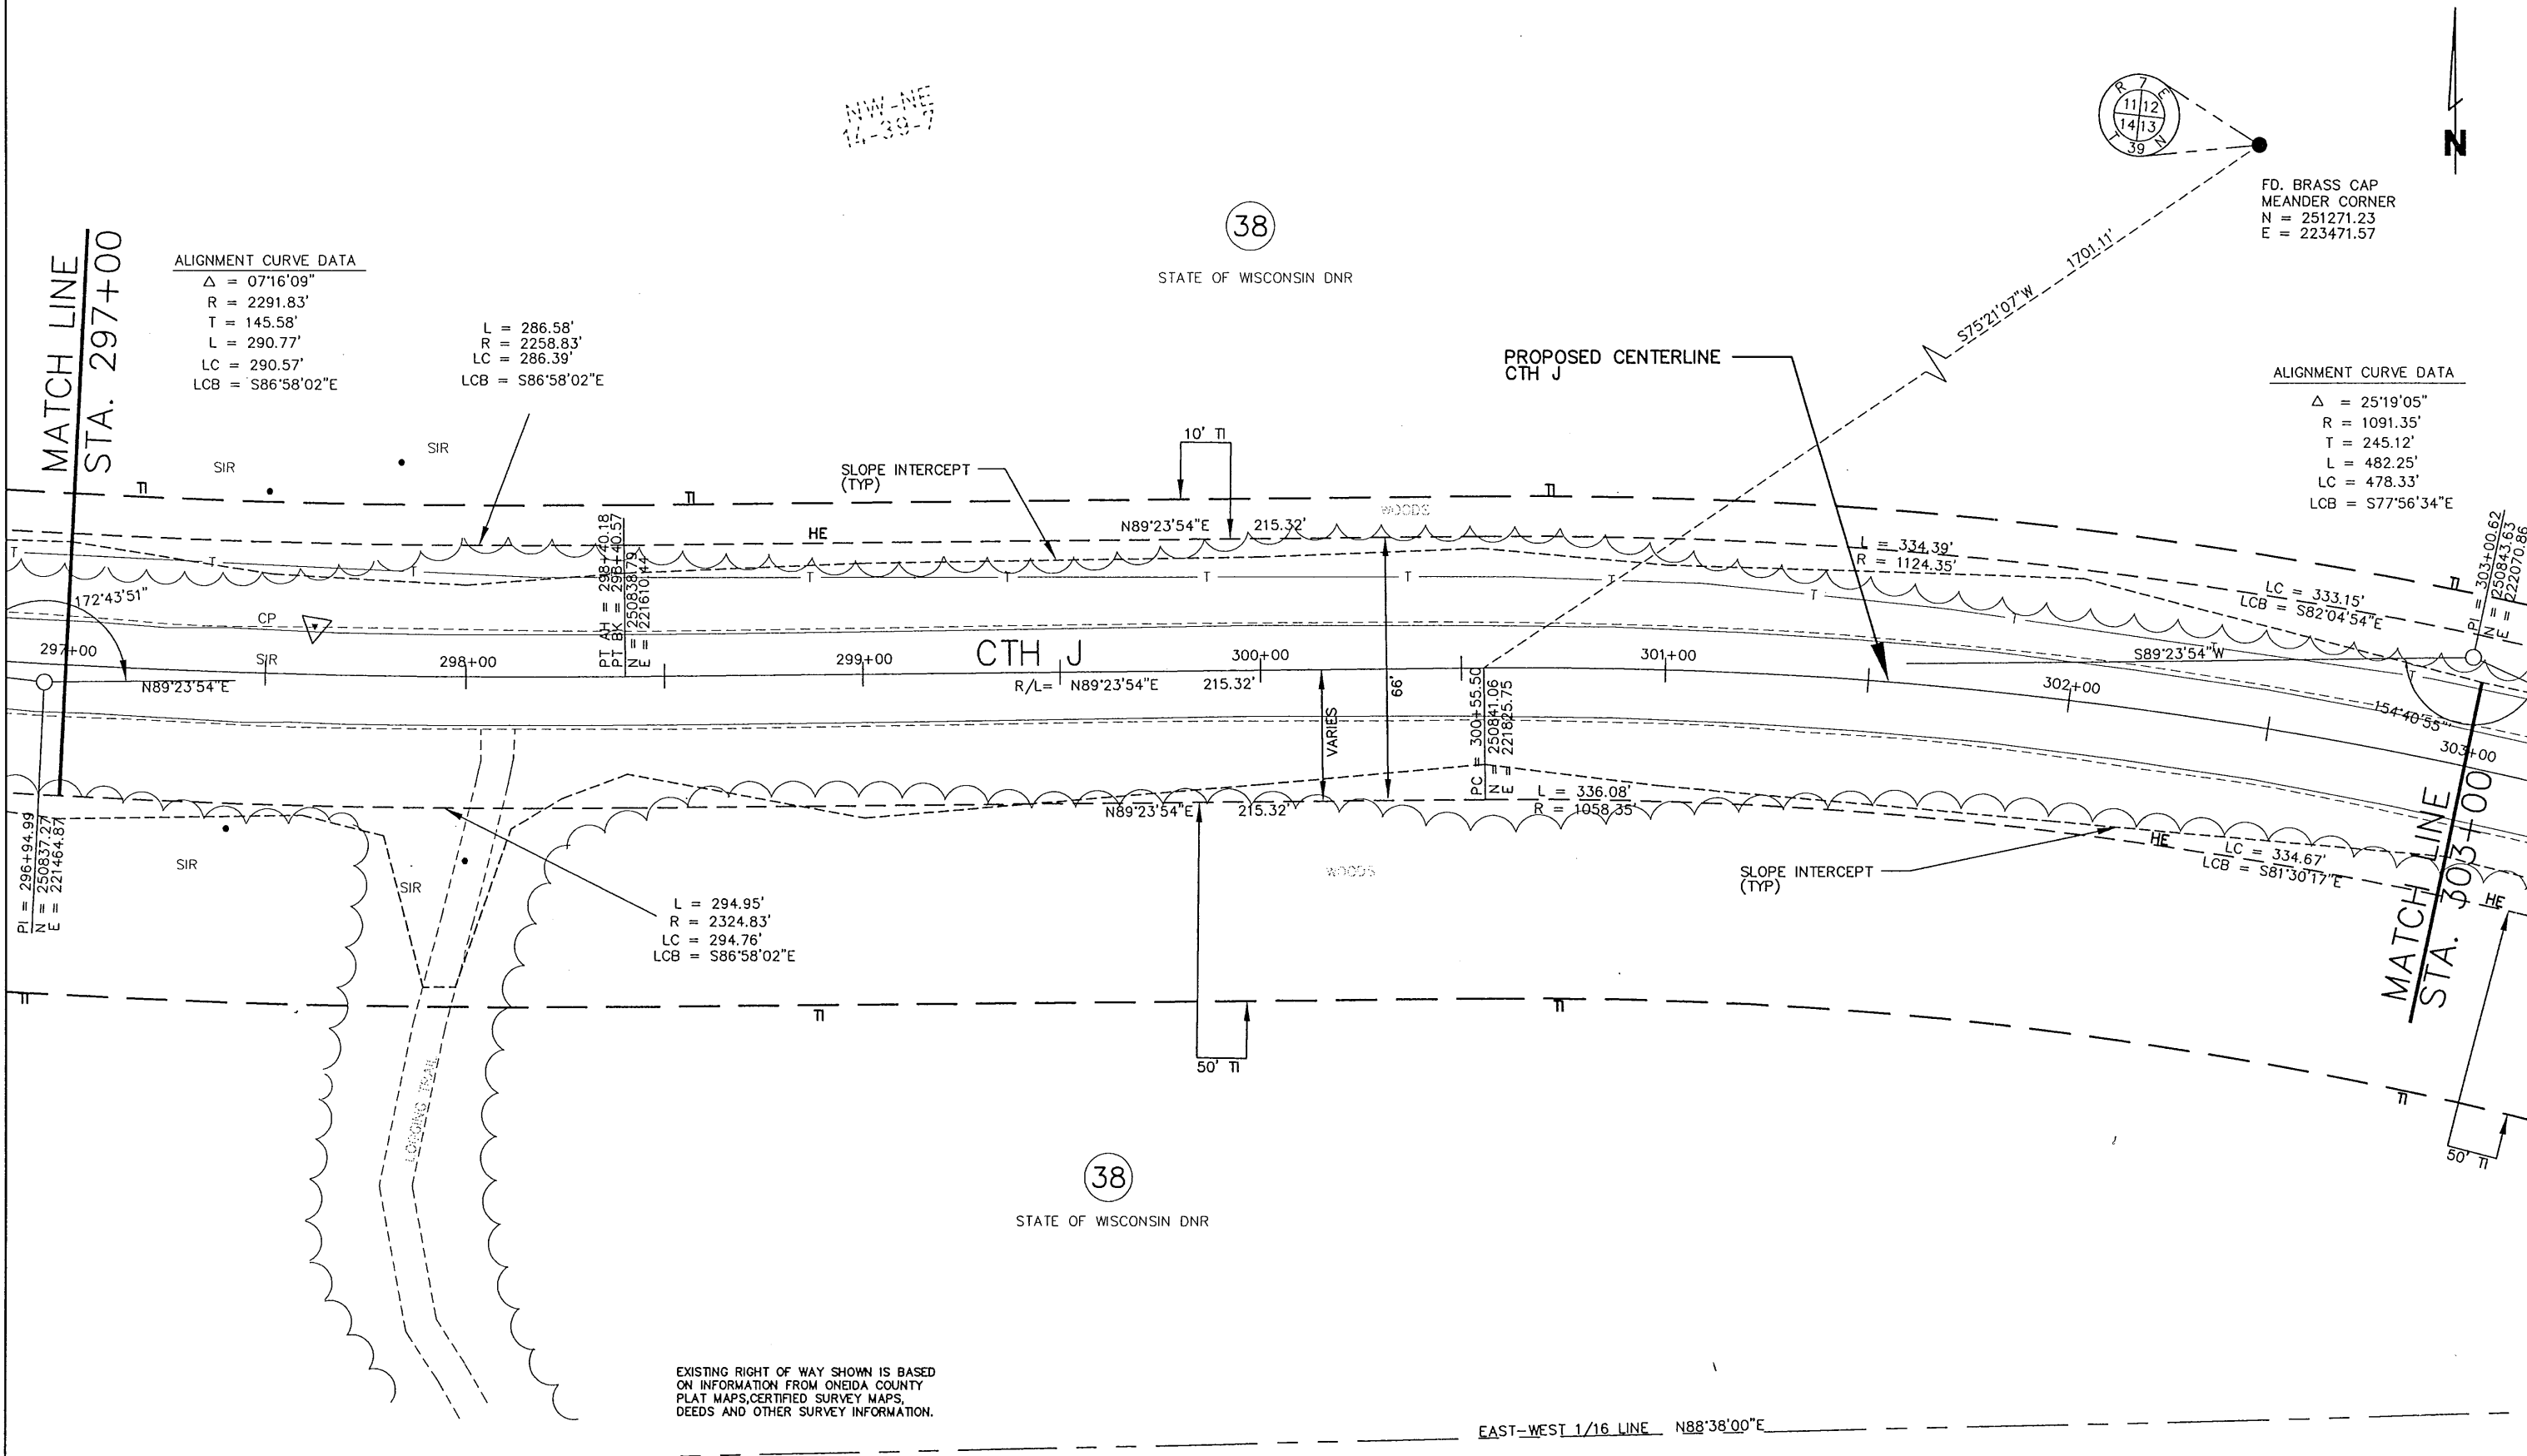

EXISTING RIGHT OF WAY SHOWN IS BASED
ON INFORMATION FROM ONEIDA COUNTY
PLAT MAPS, CERTIFIED SURVEY MAPS,
DEEDS AND OTHER SURVEY INFORMATION.