



REVISION DATE 10/22/01 NC 01/03/02 NC 01/17/02	ROUTE COUNTY CTH J ONEIDA	DATE 8/03/01	R/W PROJECT NUMBER	SHEET NUMBER
	SCALE IN FEET 0 50 100		FEDERAL PROJECT NUMBER	4.40
			WisDOT ID: 9455-01-70	

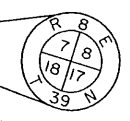

FD. BRASS CAP
MEANDER CORNER
N = 251388.30
E = 234667.90

REV. DATE REVISION DATE PLOT NAME PLTNAME.PLT PLOT SCALE PLOTS SCALE ORIGINATOR

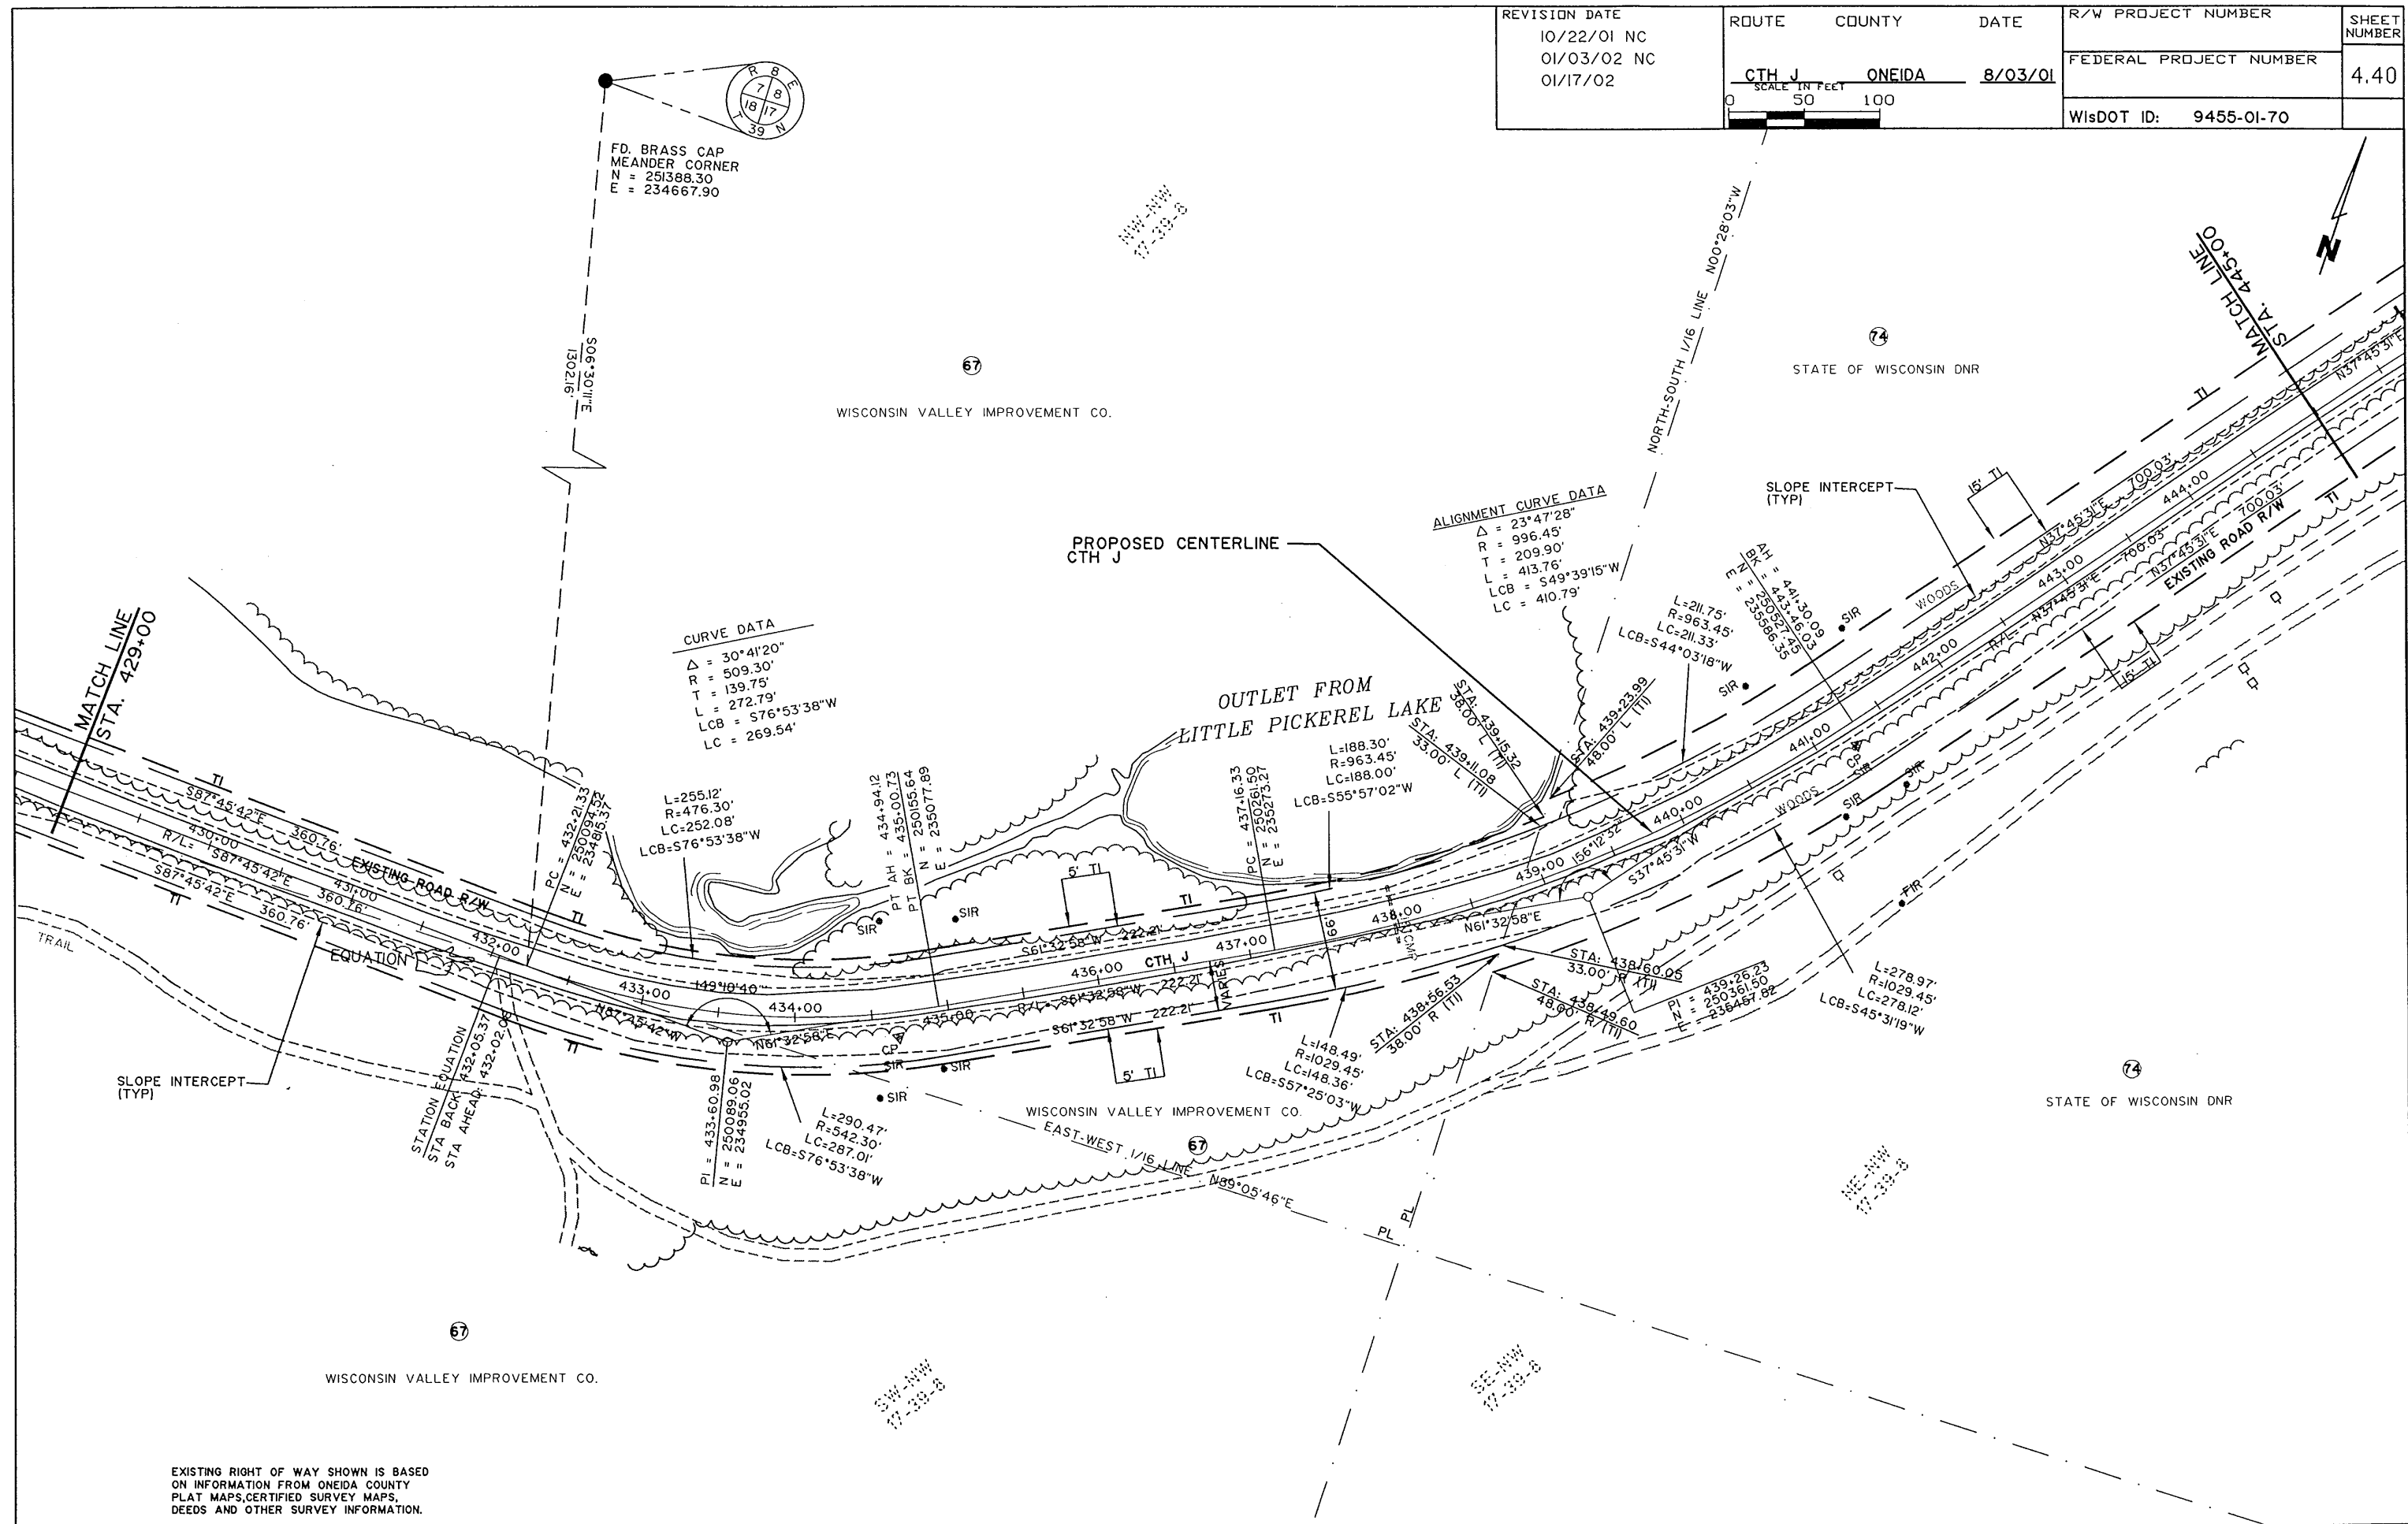

EXISTING RIGHT OF WAY SHOWN IS BASED ON INFORMATION FROM ONEIDA COUNTY PLAT MAPS, CERTIFIED SURVEY MAPS, DEEDS AND OTHER SURVEY INFORMATION.