



REVISION DATE 10/22/01 NC 01/03/02 NC	ROUTE CTH J	COUNTY ONEIDA	DATE 7/27/01	R/W PROJECT NUMBER	SHEET NUMBER
	SCALE IN FEET 0 200 400			FEDERAL PROJECT NUMBER	4.5
				WisDOT ID: 9455-01-70	

TOWN OF
WOODRUFF

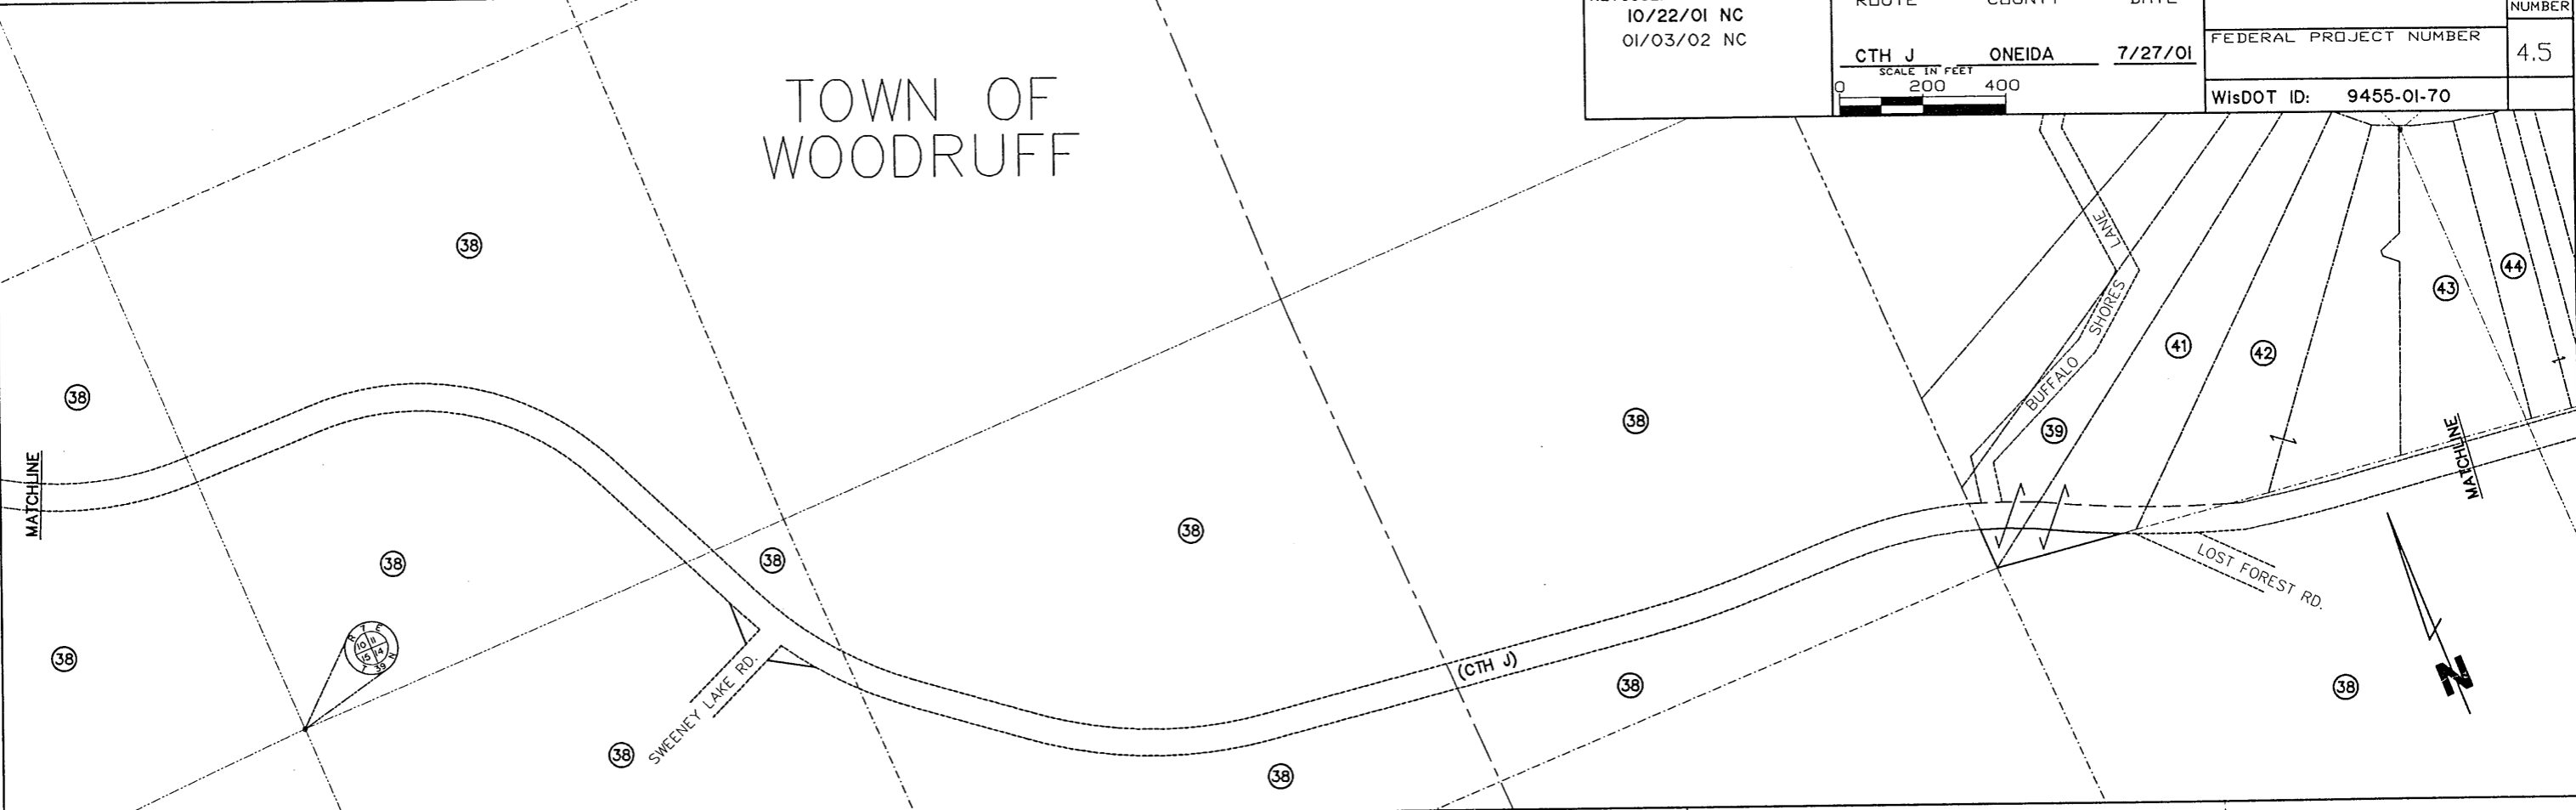

BUFFALO ACRES

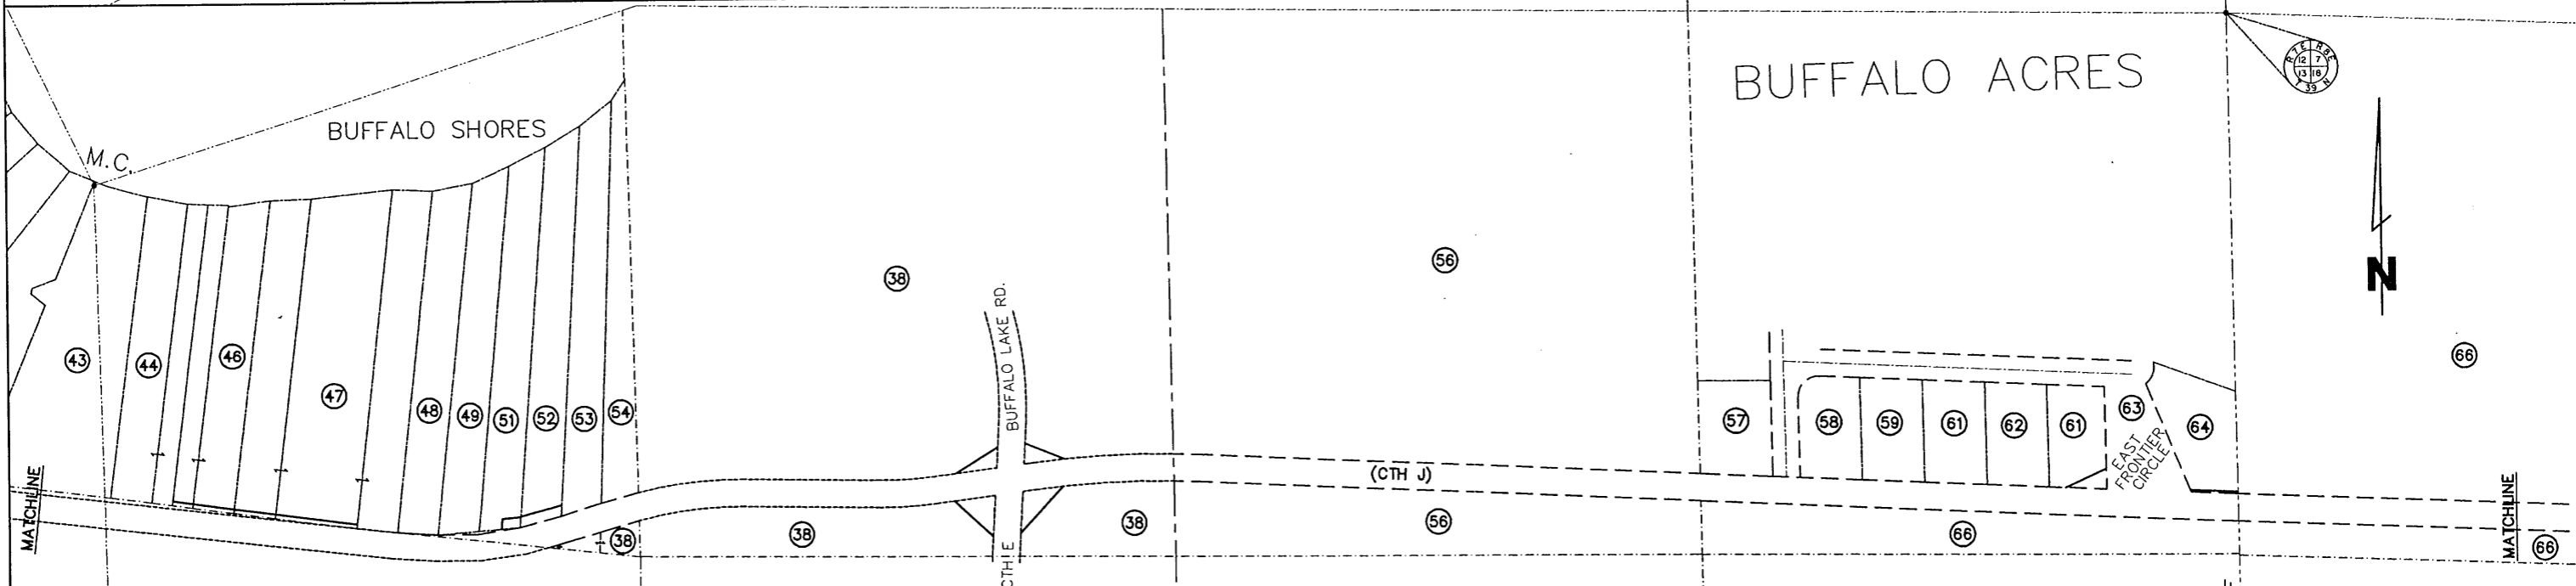

TOWN OF
WOODRUFF

