
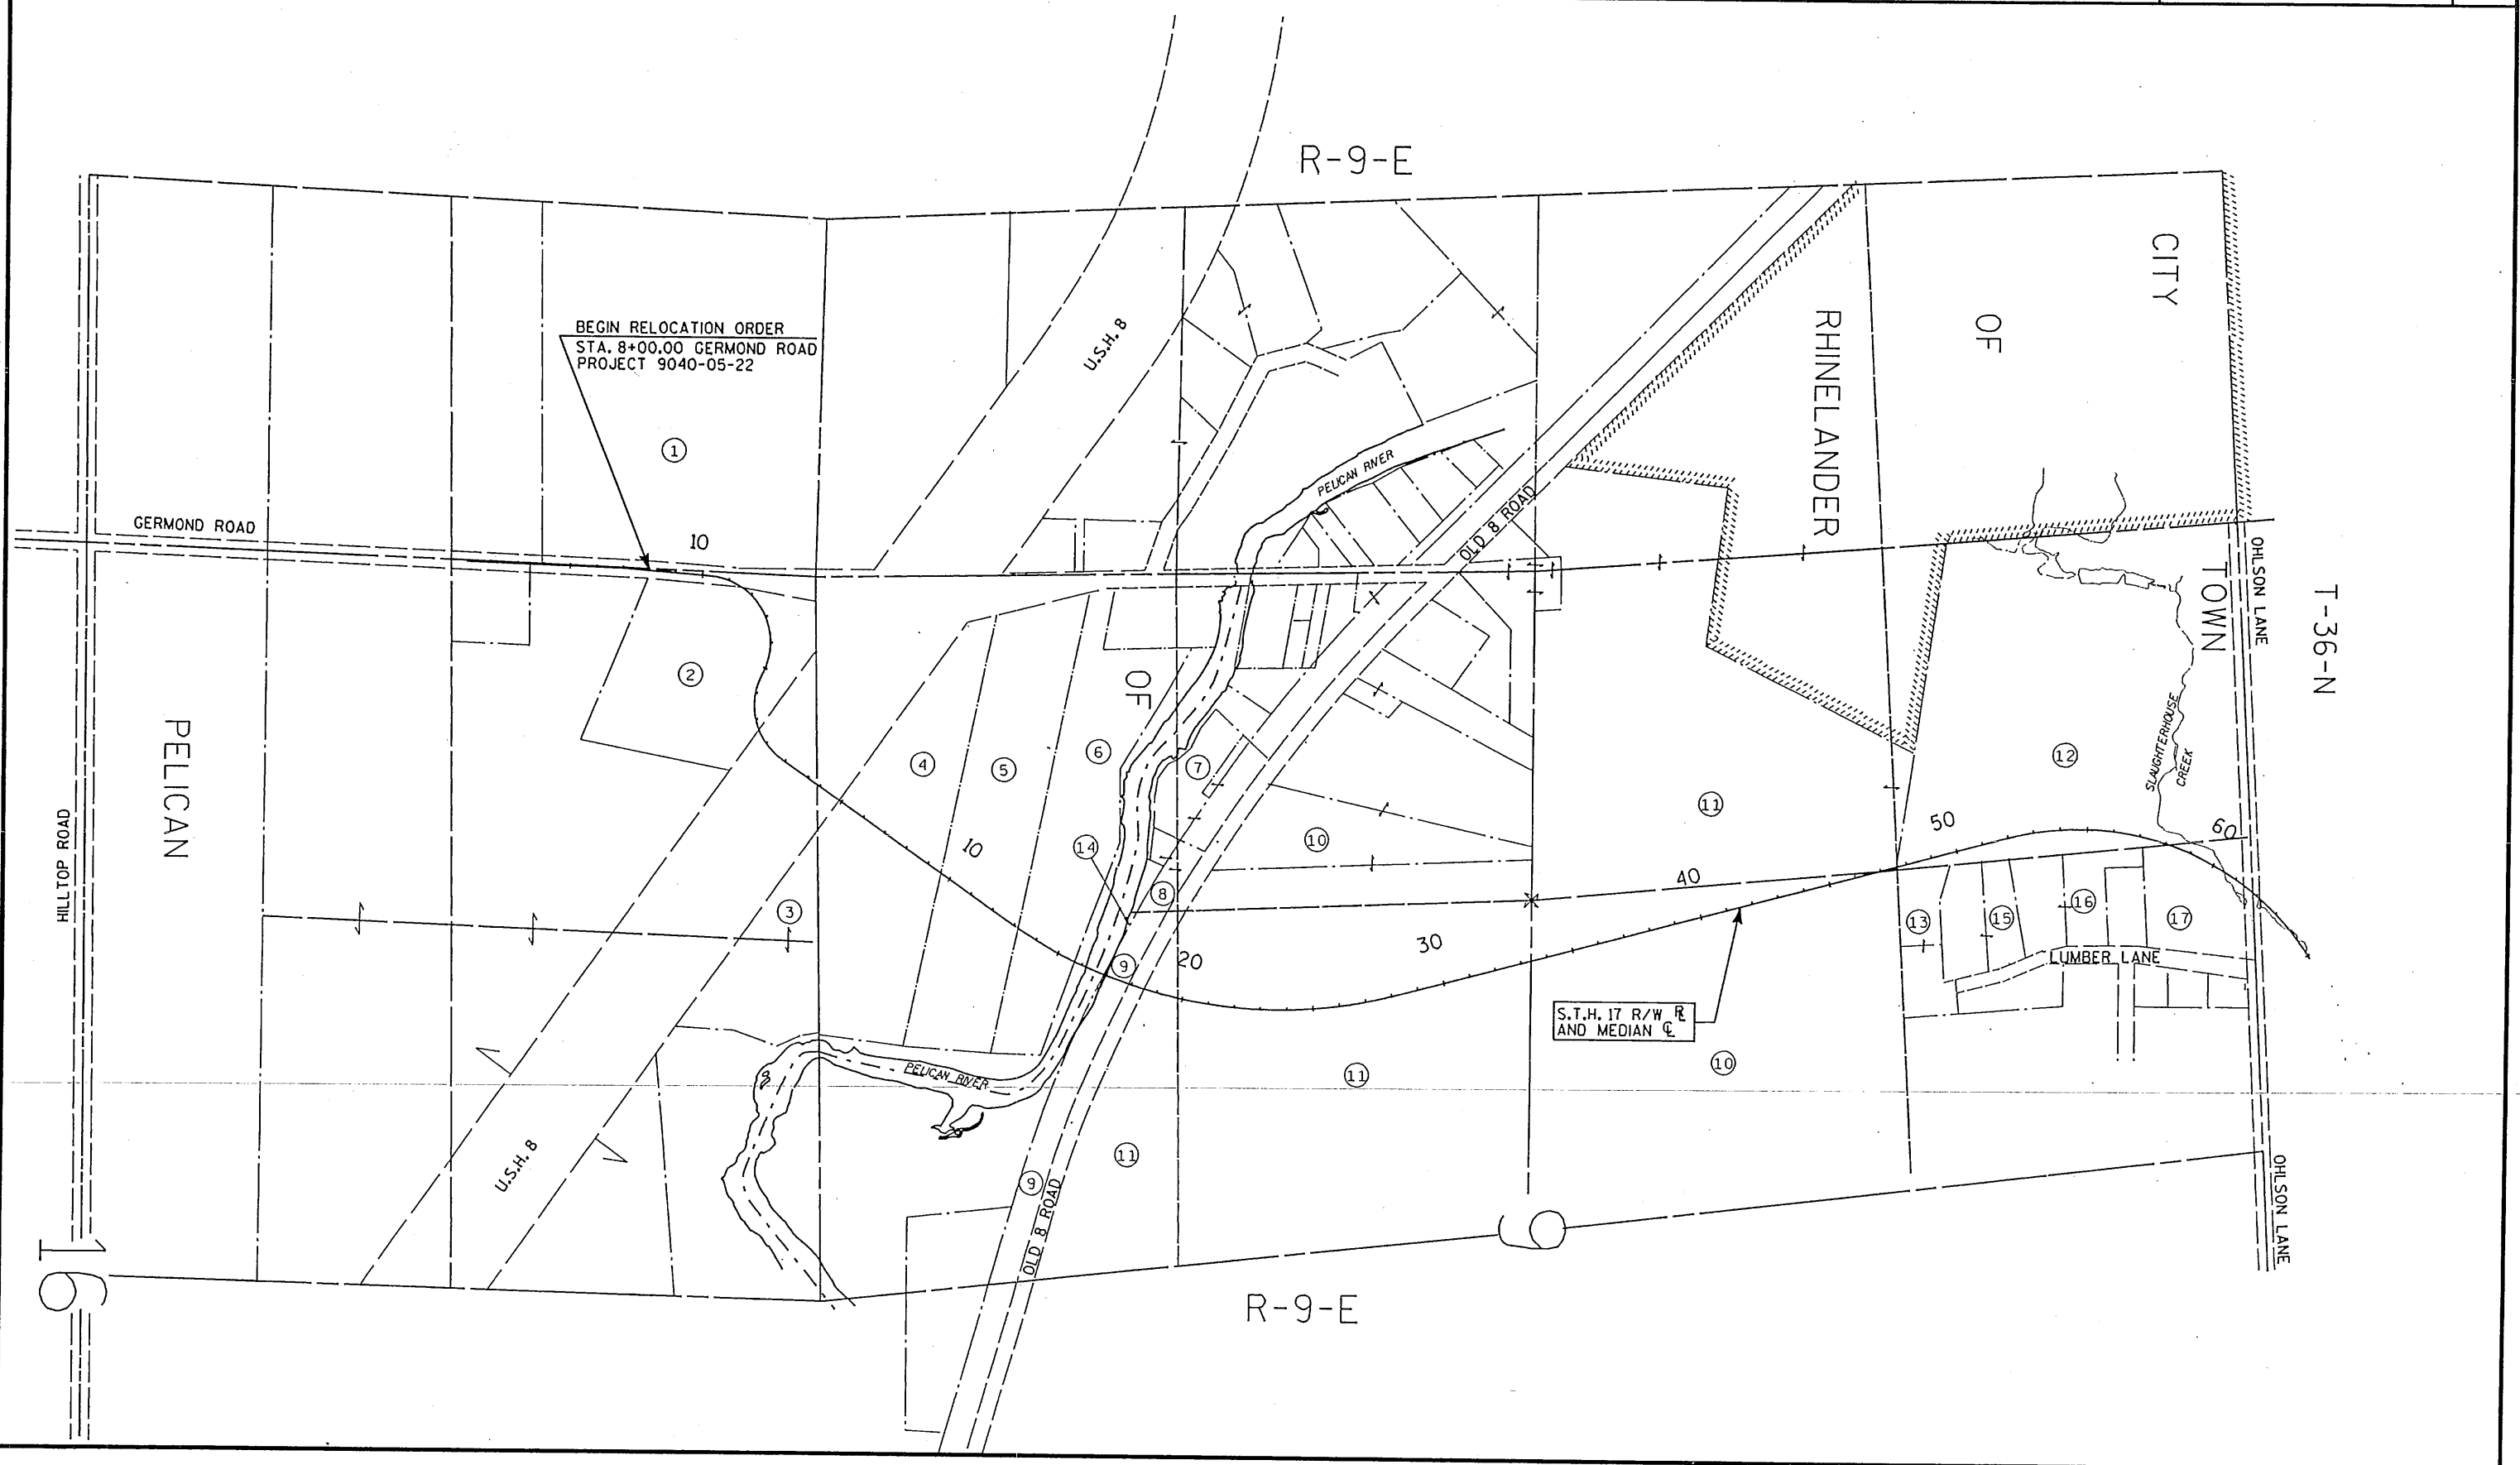


DATE OF PLOT = 7/17/02  
 DESIGN FILE IS L:\440307\#DGN\#040301\1.dgn  
 DGN LEVELS ON = 1-62

LEVELS ON = 1, 2, 3, 4, 5, 6, 7, 8, 9, 10, 11, 12, 13, 14, 15, 16, 17, 18, 19, 20, 21, 22, 23, 24, 25, 26, 27, 28, 29, 30, 31, 32, 33, 34, 35, 36, 37, 38, 39, 40, 41, 42, 43, 44, 45, 46, 47, 48, 49, 50, 51, 52, 53, 54, 55, 56, 57, 58, 59, 60, 61, 62

REVISION DATE 07-21-1997 NC 12-21-1998 05-25-1999 11-11-1999 NC 04-17-2000 NC 05-19-2000 NC 11-20-2000 NC	01-11-2001 NC 06-27-2002 NC	ROUTE S.T.H. 17	COUNTY ONEIDA	DATE 03-03-97	R/W PROJECT NUMBER 9040-05-22	SHEET NUMBER 4.3
NOT TO SCALE					FEDERAL PROJECT NUMBER	

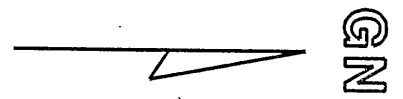

16