


DATE OF PLOT = 7/17/02
 DESIGN FILE IS L:\440307\DCN\040303_1.dgn
 DGN LEVELS ON = 1-62

FILE NAME:
 LEVELS ON = 1, 2, 3, 4, 5, 6, 7, 8, 9, 10, 11, 12, 13, 14, 15, 16, 17, 18, 19, 20, 21, 22, 23, 24, 25, 26, 27, 28, 29, 30, 31, 32, 33, 34, 35, 36, 37, 38, 39, 40, 41, 42, 43, 44, 45, 46, 47, 48, 49, 50, 51, 52, 53, 54, 55, 56, 57, 58, 59, 60, 61, 62.

REVISION DATE	ROUTE	COUNTY	DATE	R/W PROJECT NUMBER	SHEET NUMBER
07-21-1997	S.T.H. 17	ONEIDA	03-03-97	9040-05-22	4.5
12-21-1998				FEDERAL PROJECT NUMBER	
05-25-1999					
11-11-1999					
04-17-2000 NC					
05-19-2000 NC					
11-20-2000					
	NOT TO SCALE				

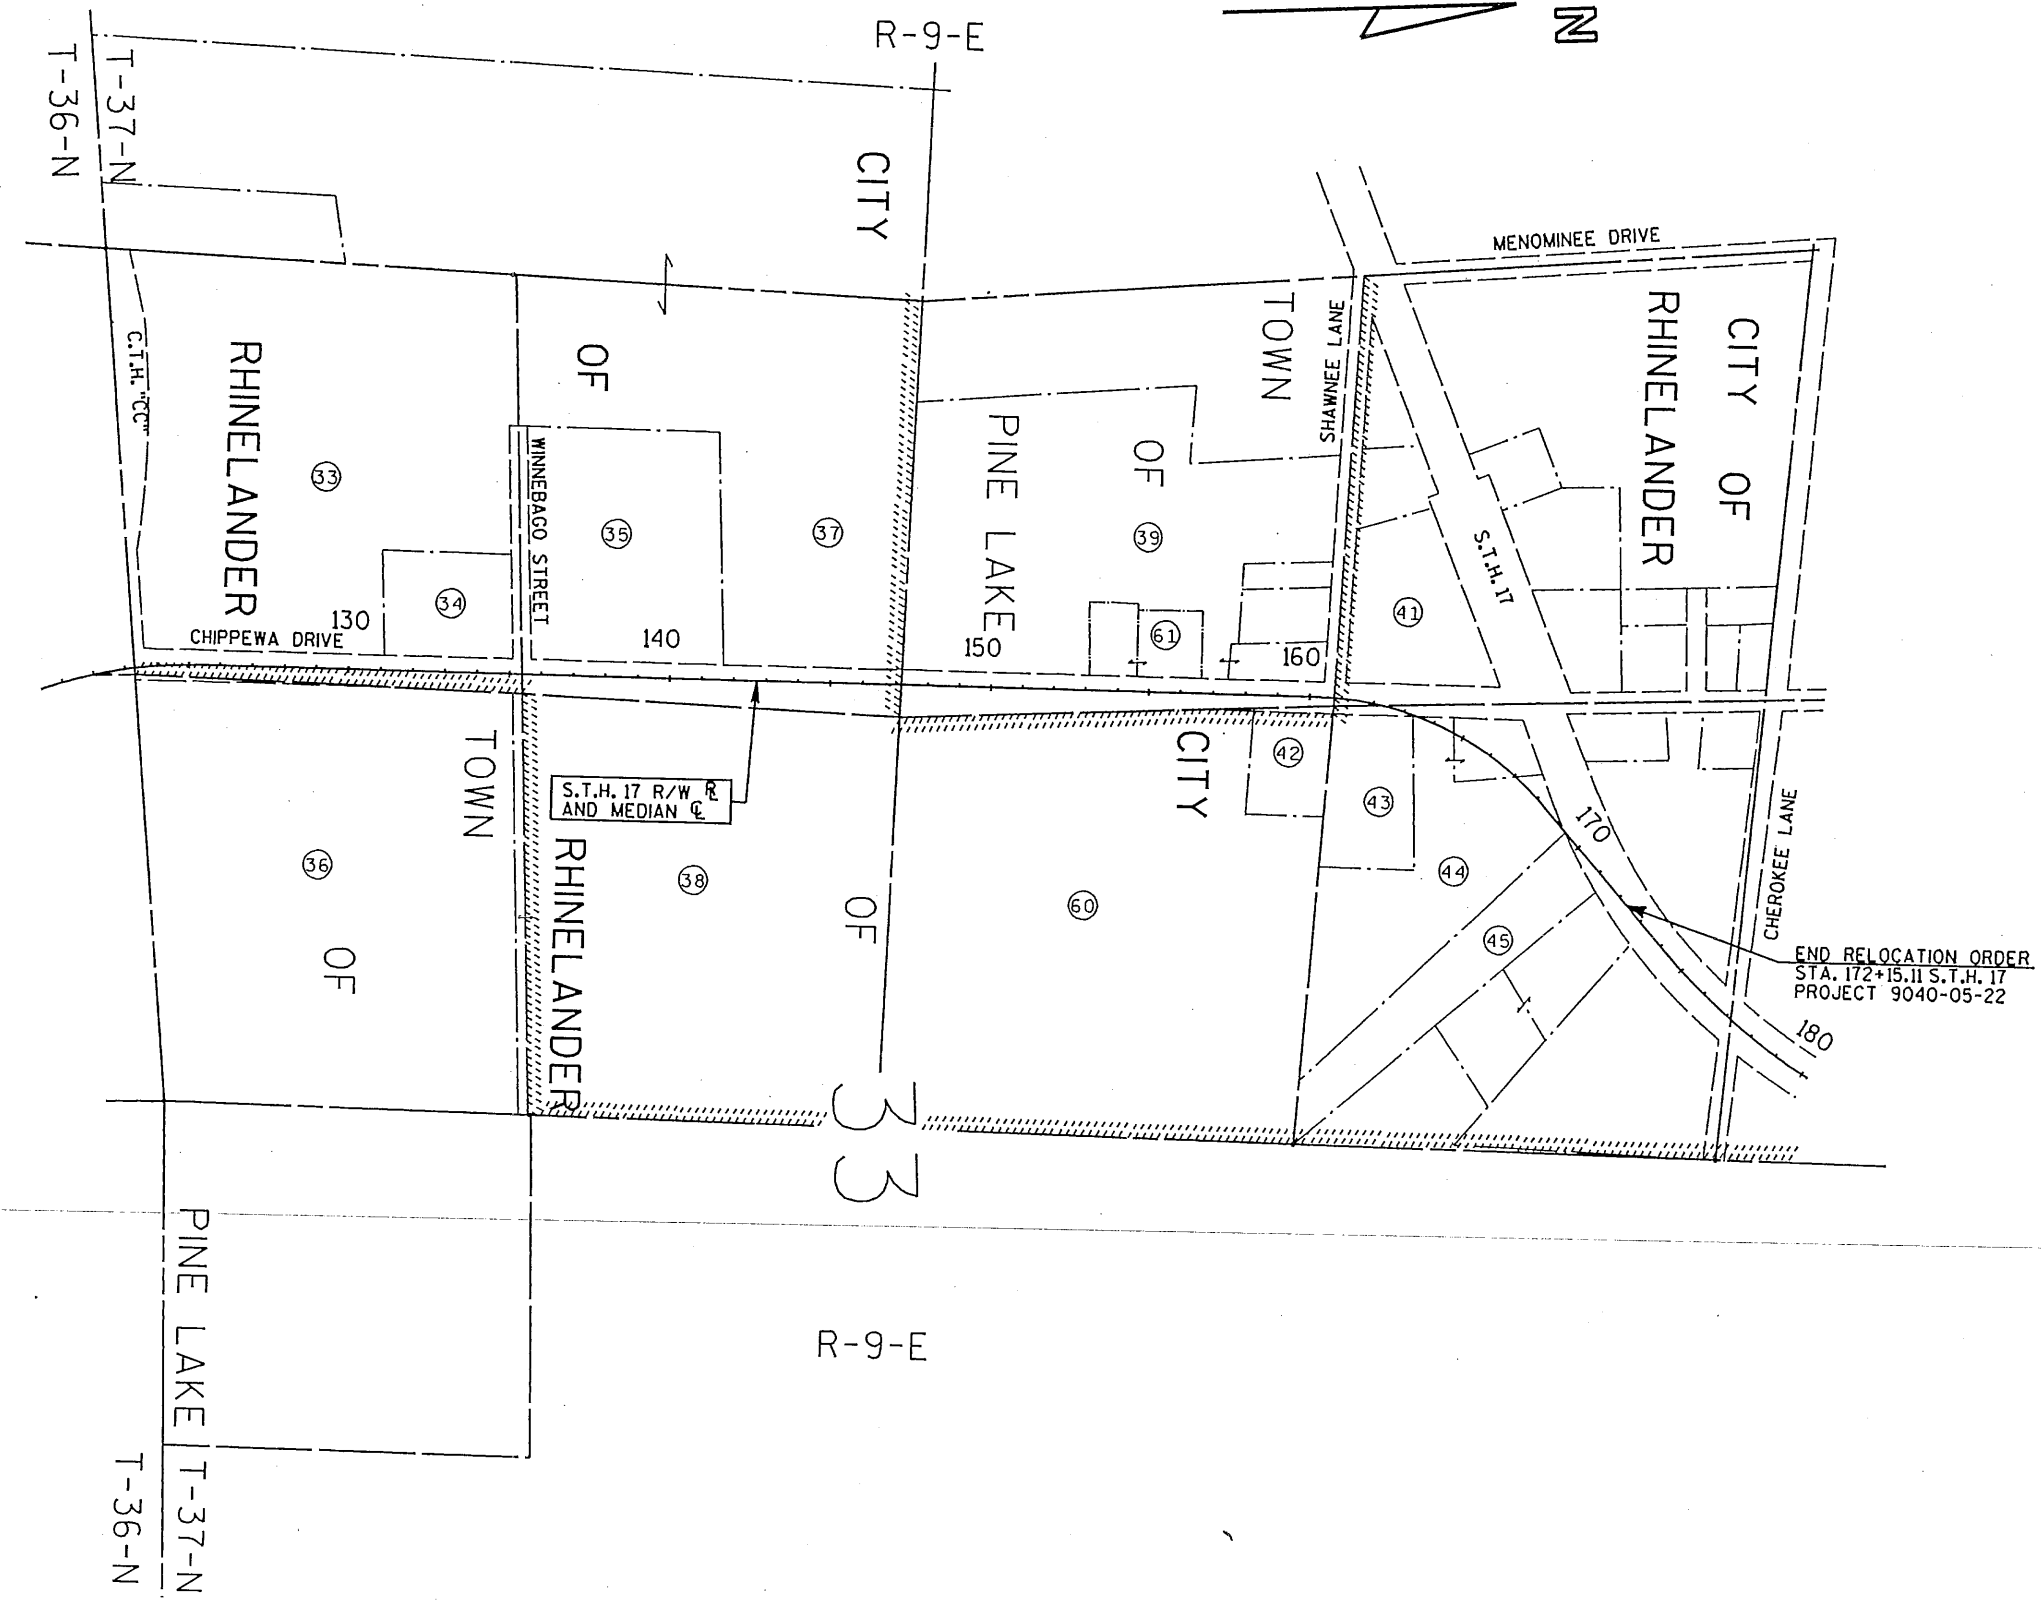

GN

END RELOCATION ORDER
 STA. 172+15.11 S.T.H. 17
 PROJECT 9040-05-22