


REVISION DATE	ROUTE	COUNTY	DATE	R/W PROJECT NUMBER	SHEET NUMBER
	U.S.H. 51	ONEIDA	1-25-95	1175-05-22	4.2
	NOT TO SCALE			FEDERAL PROJECT NUMBER	4.2
				1175-5-75	4.2

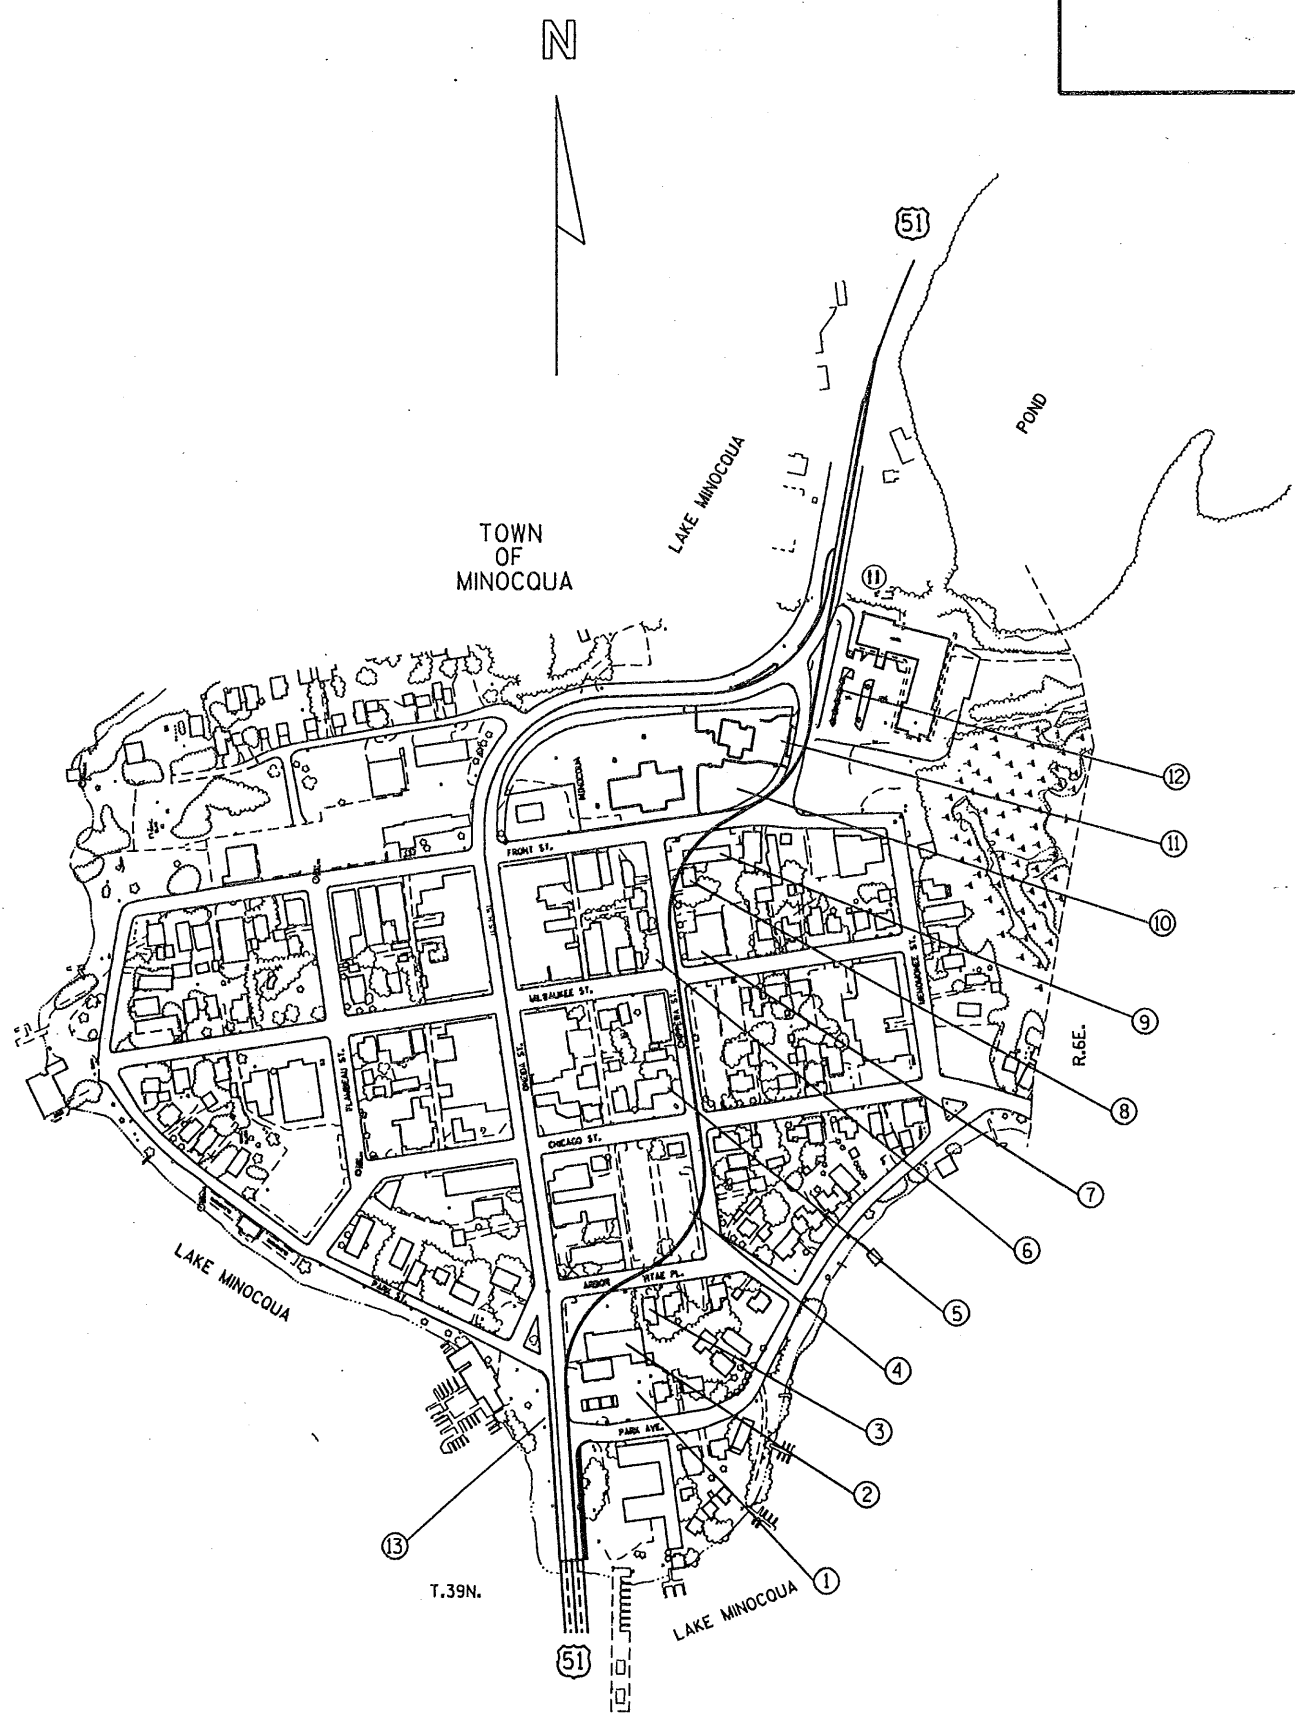

LOCATION SKETCH

LEVELS ON - 1,2,3,4,5,6, 8, 11,12,13,14, 17,18,19,20,21,22,23,24,25,26,27, 28,29,30,31,32,33,34,35,36,37,38,39,40,41,42,43,44,45,46,47,48,49,50,51,52,53,54,55,56,57,58,59,60,61,62,63

PLOT SCALES

PLOT NAMES

REV. DATES

UNUSUAL WORK