


REVISION DATE	ROUTE	COUNTY	DATE	R/W PROJECT NUMBER	SHEET NUMBER
	U.S.H. 51	ONEIDA		1175-05-22	4.4
	SCALE, FT.	GRID FACTOR		FEDERAL PROJECT NUMBER	
	0 20 40	1.000095		1175-5-75	4.4

LINE	BEARING	DISTANCE
"DA"	N61°14'14"W	34.93'
"DB"	N62°38'46"E	19.48'
"DC"	L.C. N34°14'22"E	190.46' ARC 198.50' R. 200.18'
"DD"	N27°30'21"E	59.93'

CURVE 200

P.I.	= 438+14.578
X	= 2,074,378.917
Y	= 256,331.057
Δ	= 70°52'35.54"
D	= 25°00'00"
T	= 163.102'
L	= 283.506'
R	= 229.183'

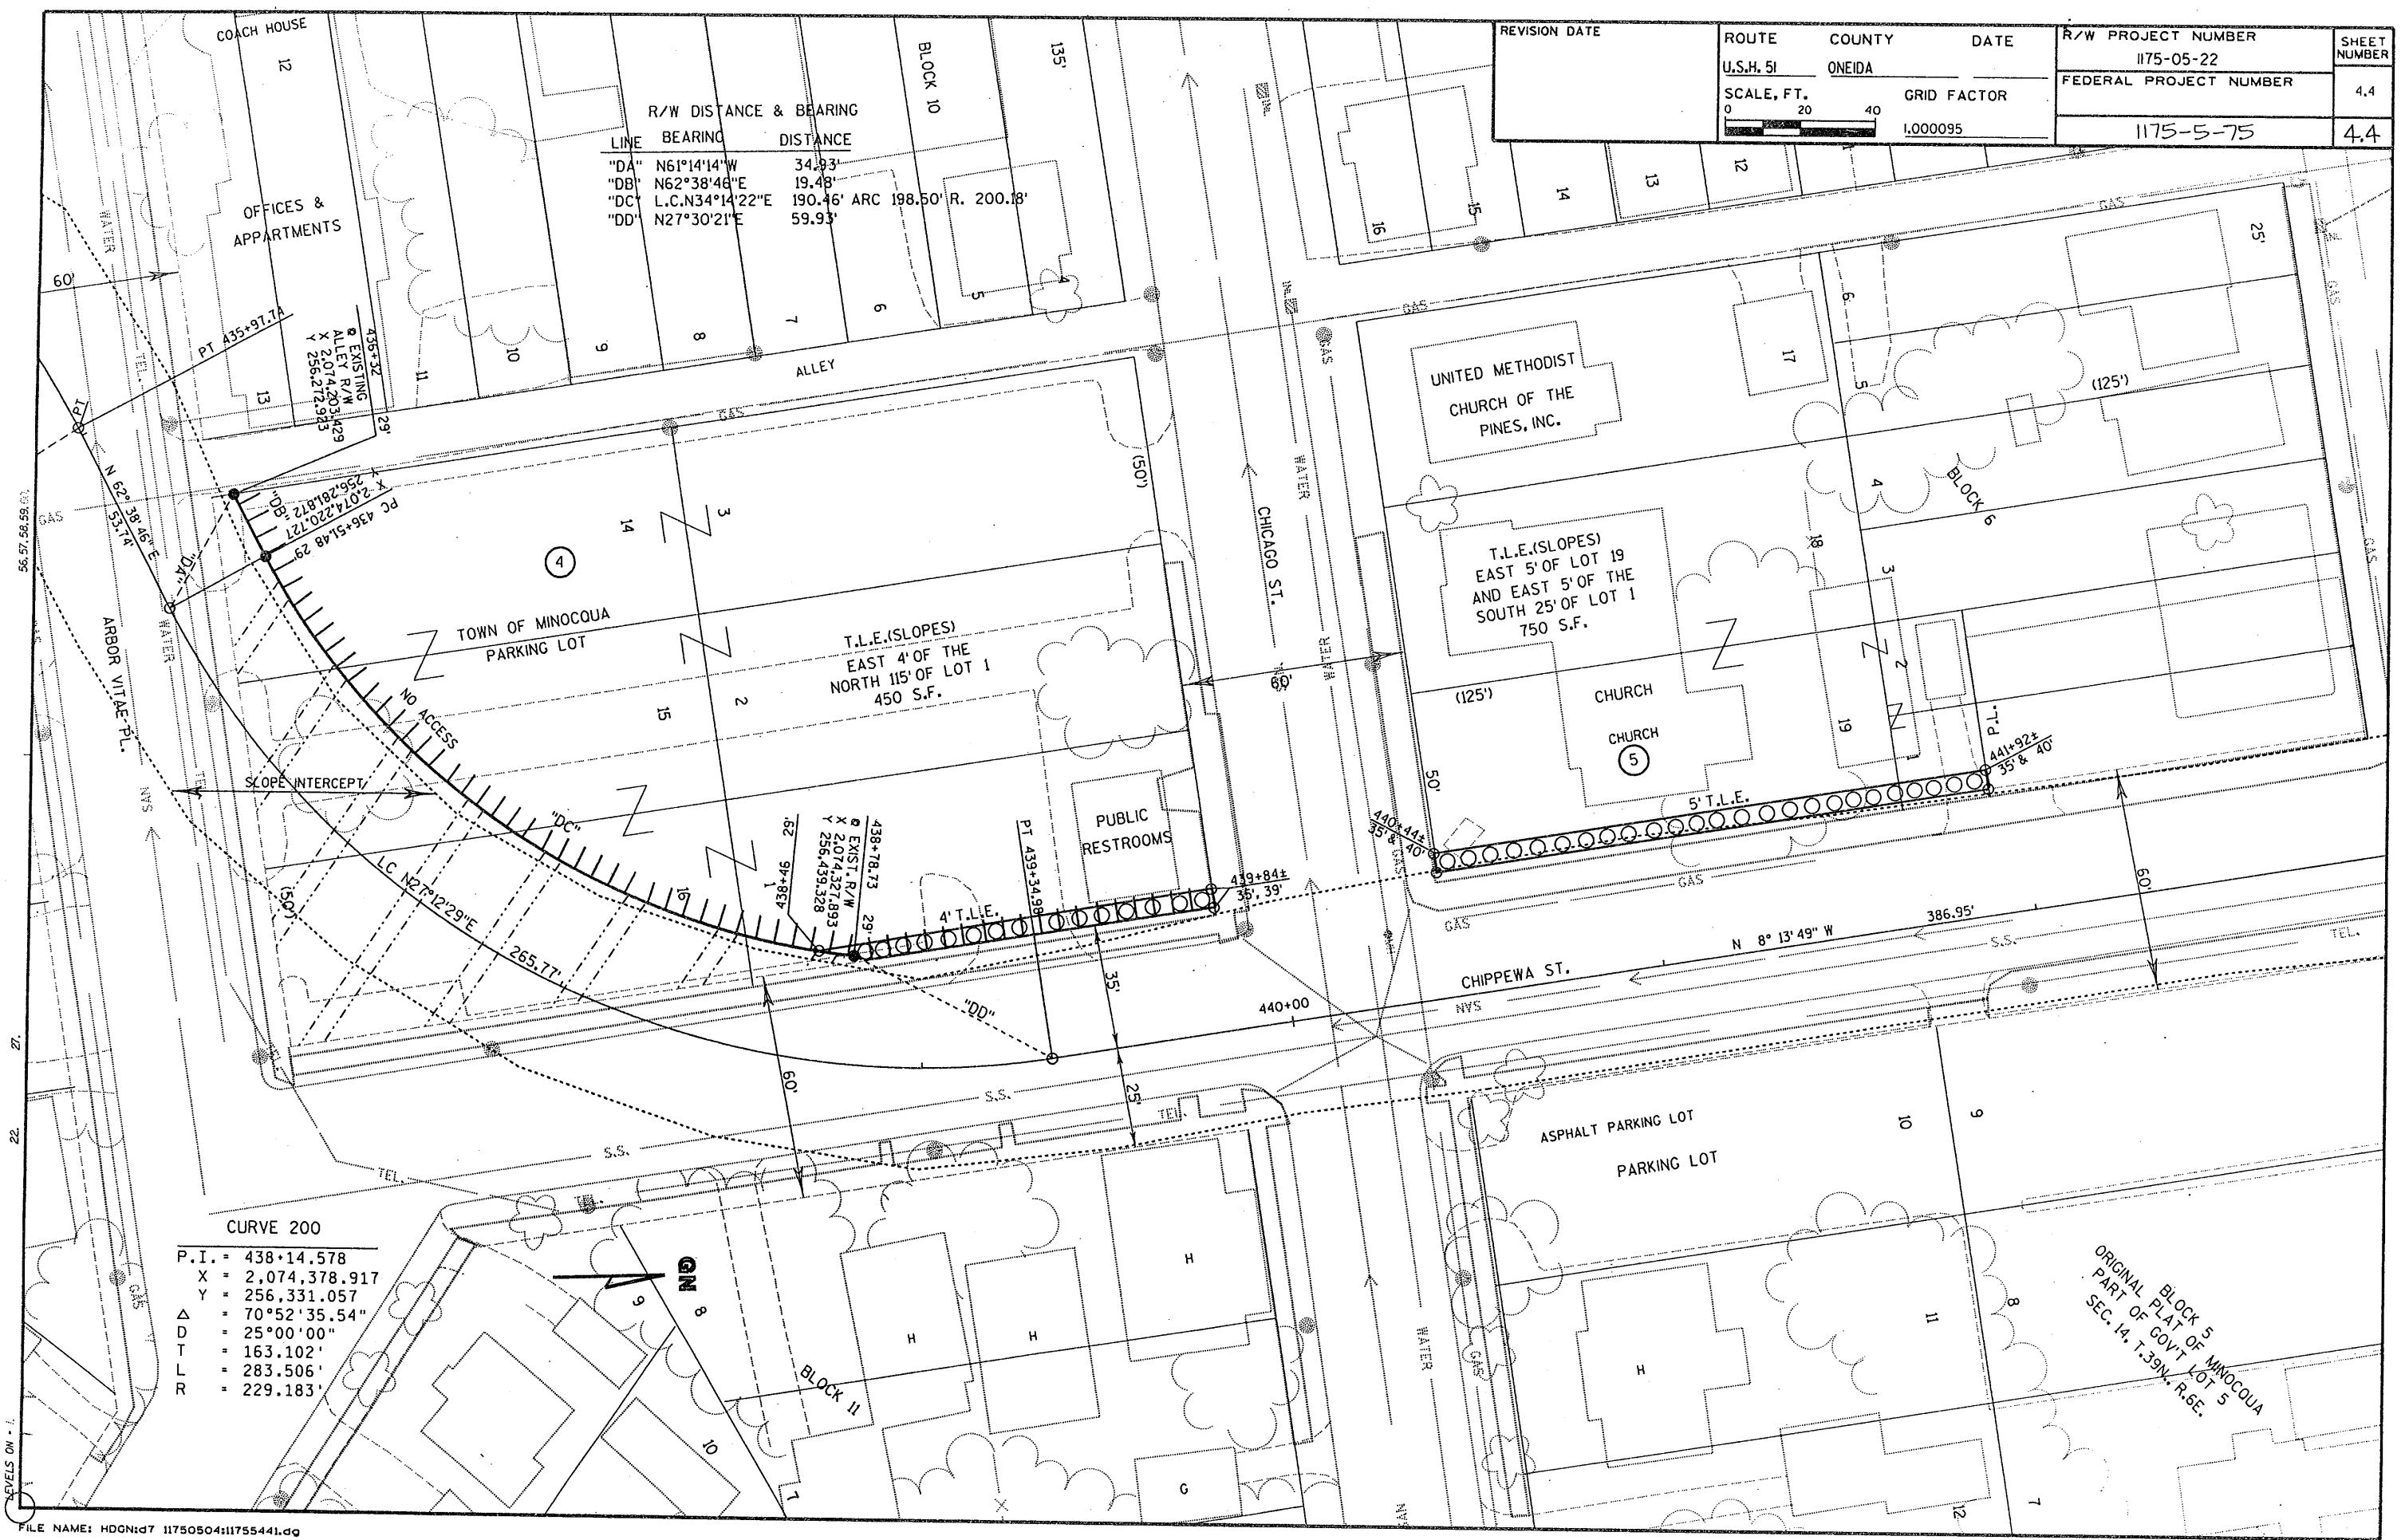

ORIGINAL BLOCK 5
 PART OF GOVT LOT 5
 SEC. 14, T.39N., R.6E.