


REVISION DATE	ROUTE	COUNTY	DATE	R/W PROJECT NUMBER	SHEET NUMBER
	U.S.H.	ONEIDA	1-25-95	1175-05-22	4.6
	SCALE, FT.		GRID FACTOR	FEDERAL PROJECT NUMBER	
	0 20 40		1.000095	1175-5-75	4.6

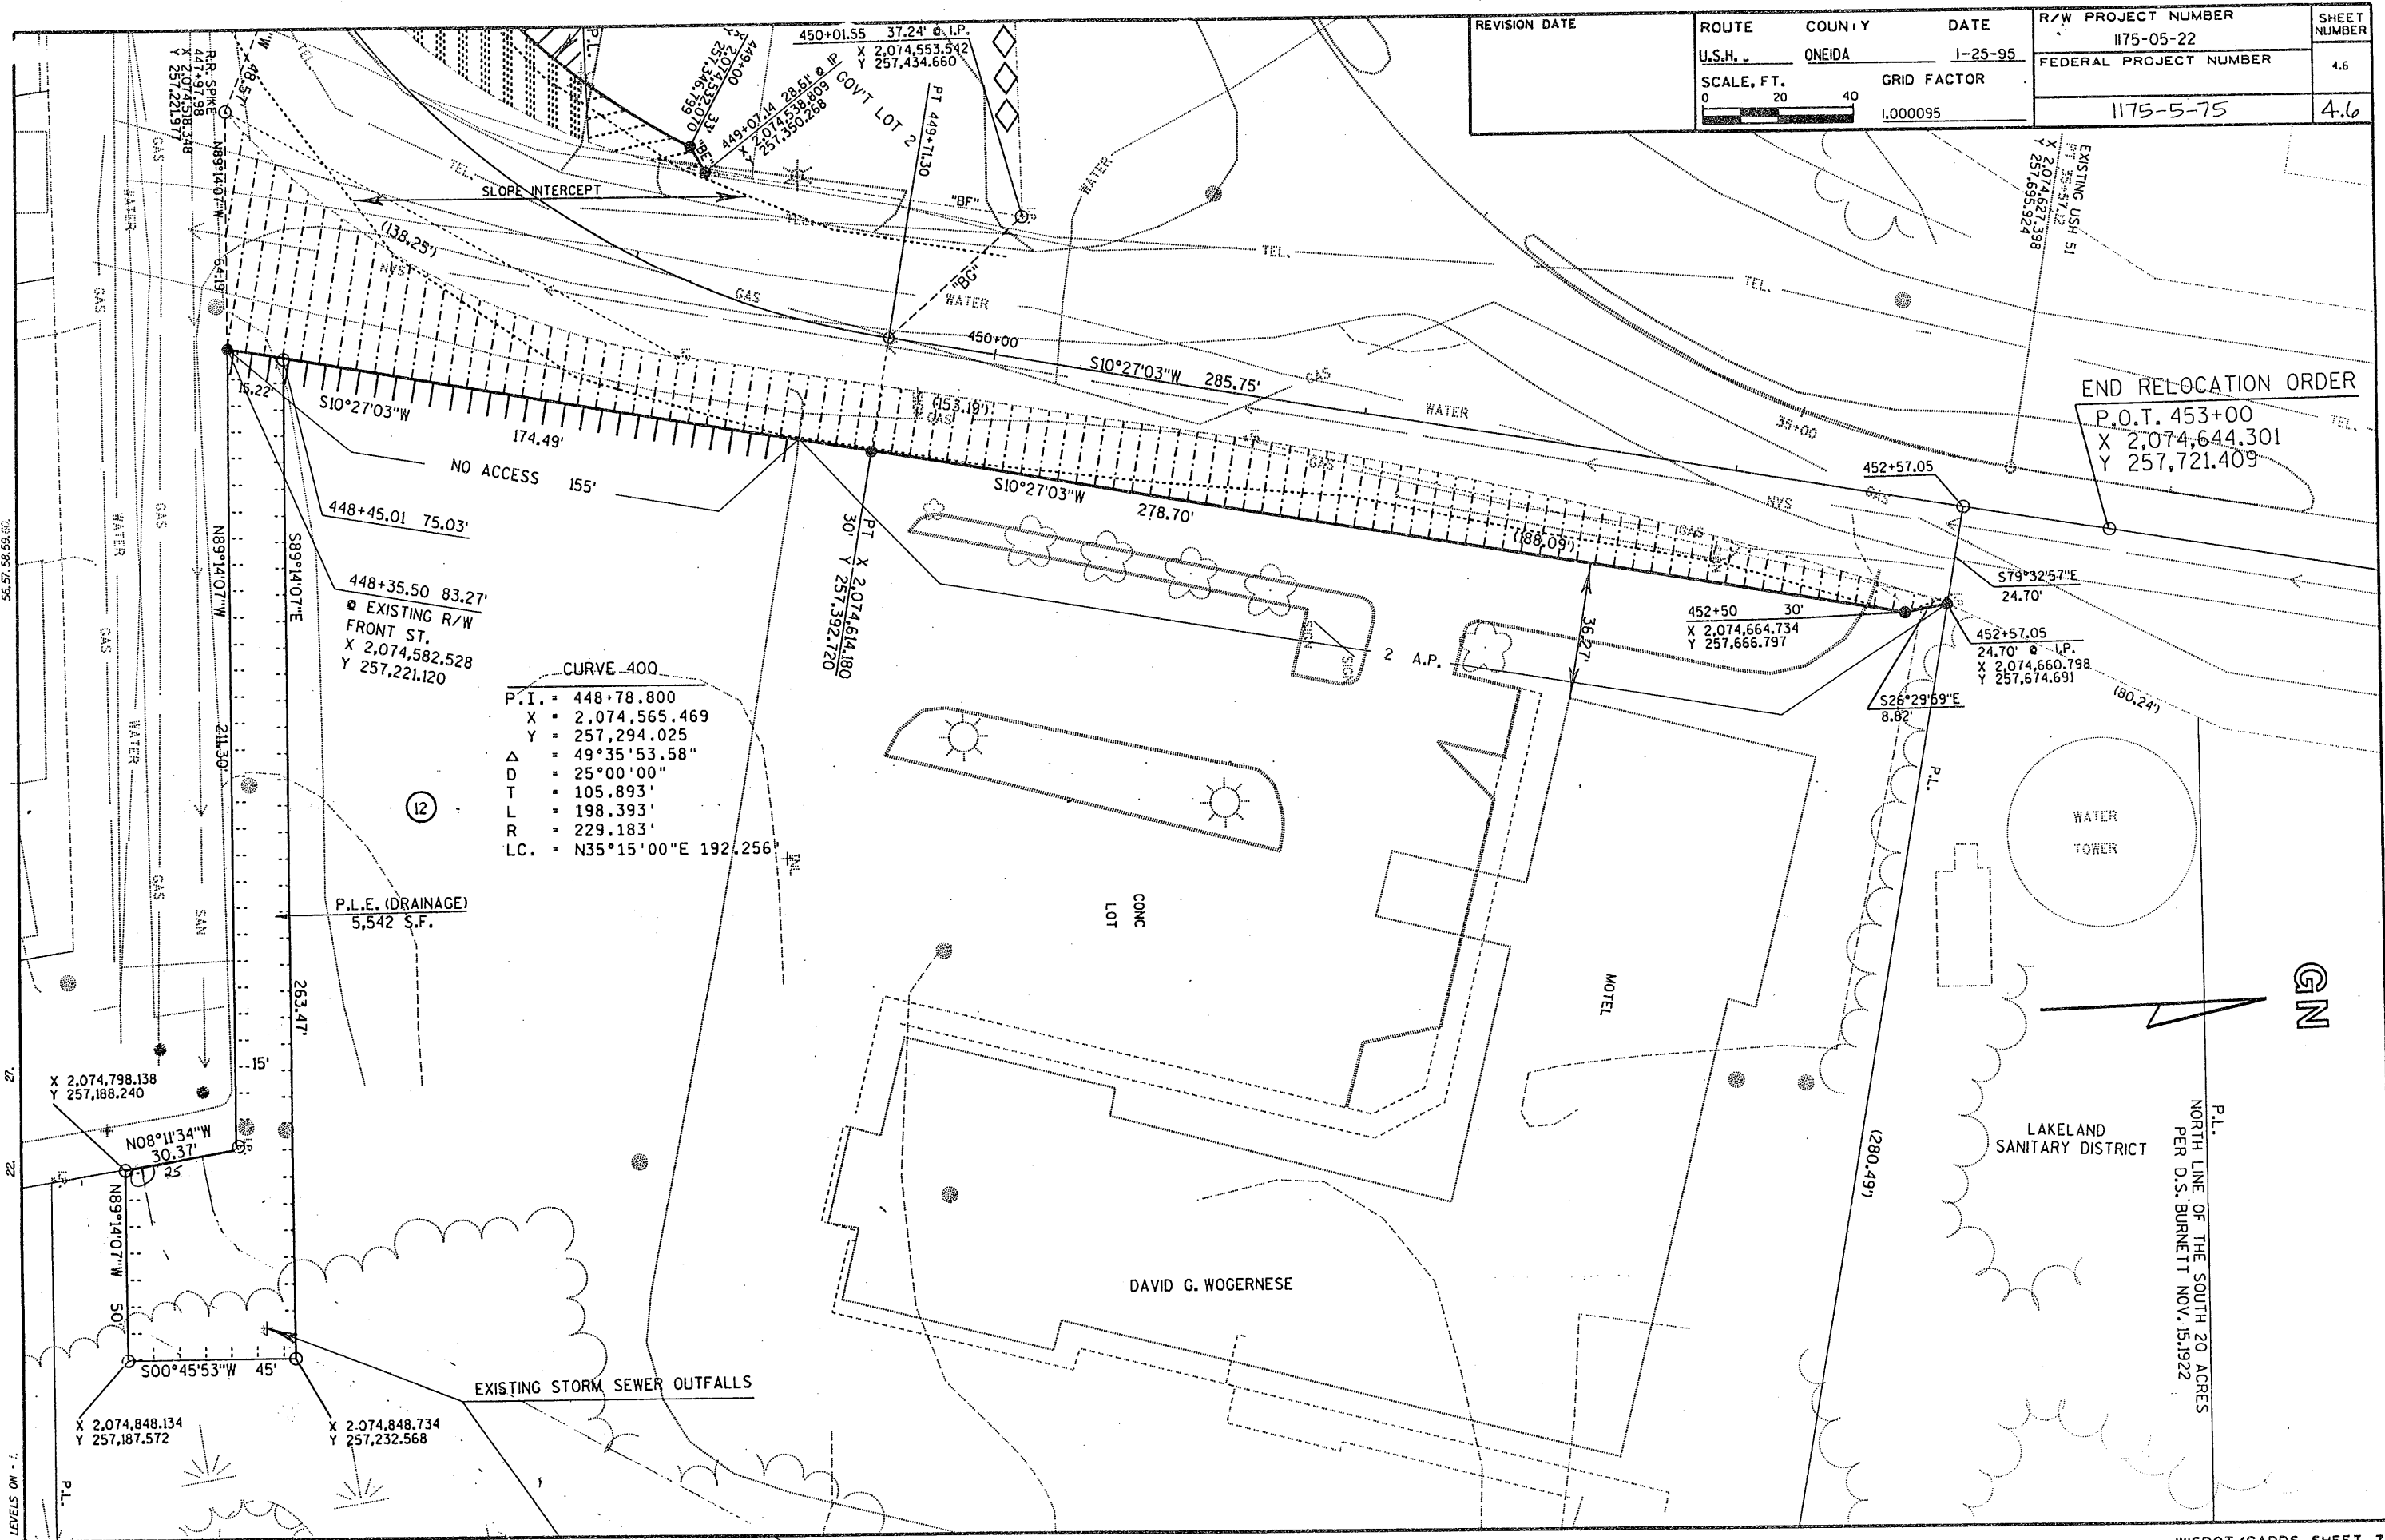

END RELOCATION ORDER
P.O.T. 453+00
X 2,074,644.301
Y 257,721.409

CURVE 400
P.I. = 448+78.800
X = 2,074,565.469
Y = 257,294.025
Δ = 49°35'53.58"
D = 25°00'00"
T = 105.893'
L = 198.393'
R = 229.183'
L.C. = N35°15'00"E 192.256'

EXISTING R/W FRONT ST.
X 2,074,582.528
Y 257,221.120

P.L.E. (DRAINAGE)
5,542 S.F.

LAKELAND SANITARY DISTRICT
P.L.
NORTH LINE OF THE SOUTH 20 ACRES
PER D.S. BURNETT NOV. 15, 1922