


PLAT OF SURVEY

LOT 8 OF ROBINSON'S UNRECORDED PLAT

MAP # **A 1224**
DATE FILED **13 2003**
BY
DESCRIPTION FILED
ONEIDA CO SURVEYOR'S OFFICE

Described in
Volume 577 Page 269
Located in the
SW 1/4 of the SE 1/4
SECTION 34, T36N, R6E,
Town of Nokomis Oneida County, Wisconsin

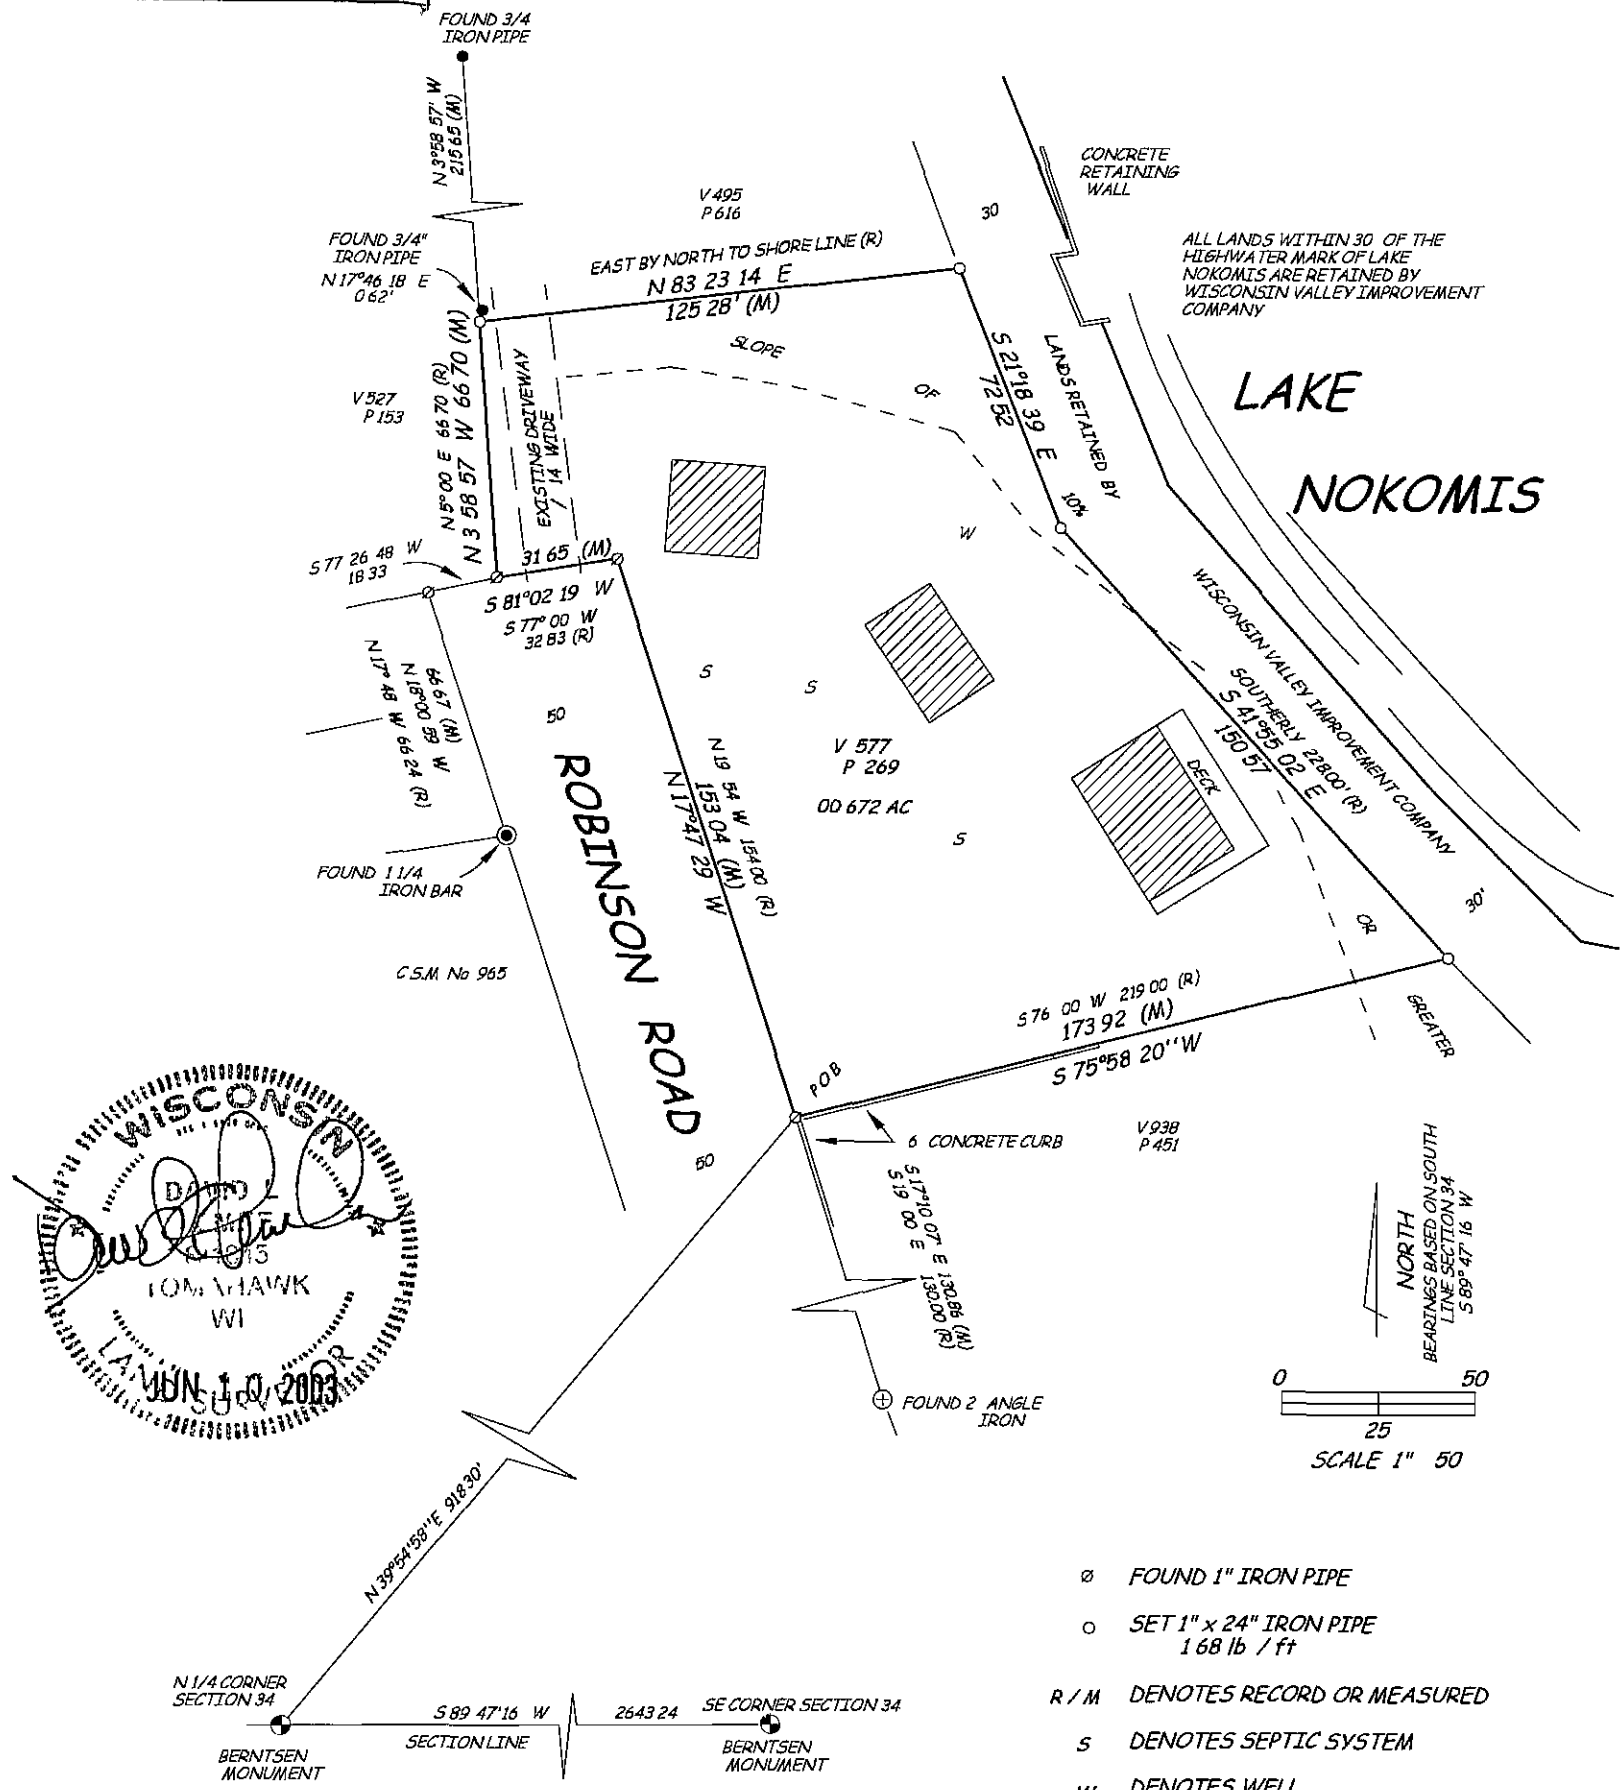

- ⊗ FOUND 1" IRON PIPE
- SET 1" x 24" IRON PIPE 168 lb / ft
- R / M DENOTES RECORD OR MEASURED
- S DENOTES SEPTIC SYSTEM
- W DENOTES WELL
- ▨ DENOTES EXISTING STRUCTURE

I hereby certify to the present owner(s) and / or purchaser(s) of the property included in this survey and to those who mortgage or guarantee title for the present owner(s) or purchaser(s) within one year from the date hereon, that this survey was performed in accordance with acceptable professional standards, that the survey data shown hereon is, to the best of my knowledge, information and belief, a true and accurate representation thereof that any legal descriptions conforming to this survey have been provided on separate sheets, and that this survey was performed by the order of **JOHN GALLAGHER ETAL / MARY KIRINICH**

DRAFTED BY D. LEMKE 15102
Boundary Hunter
P O BOX 442
TOMAHAWK WI 54487
715/453 7035