


A 1666

A 1666

2

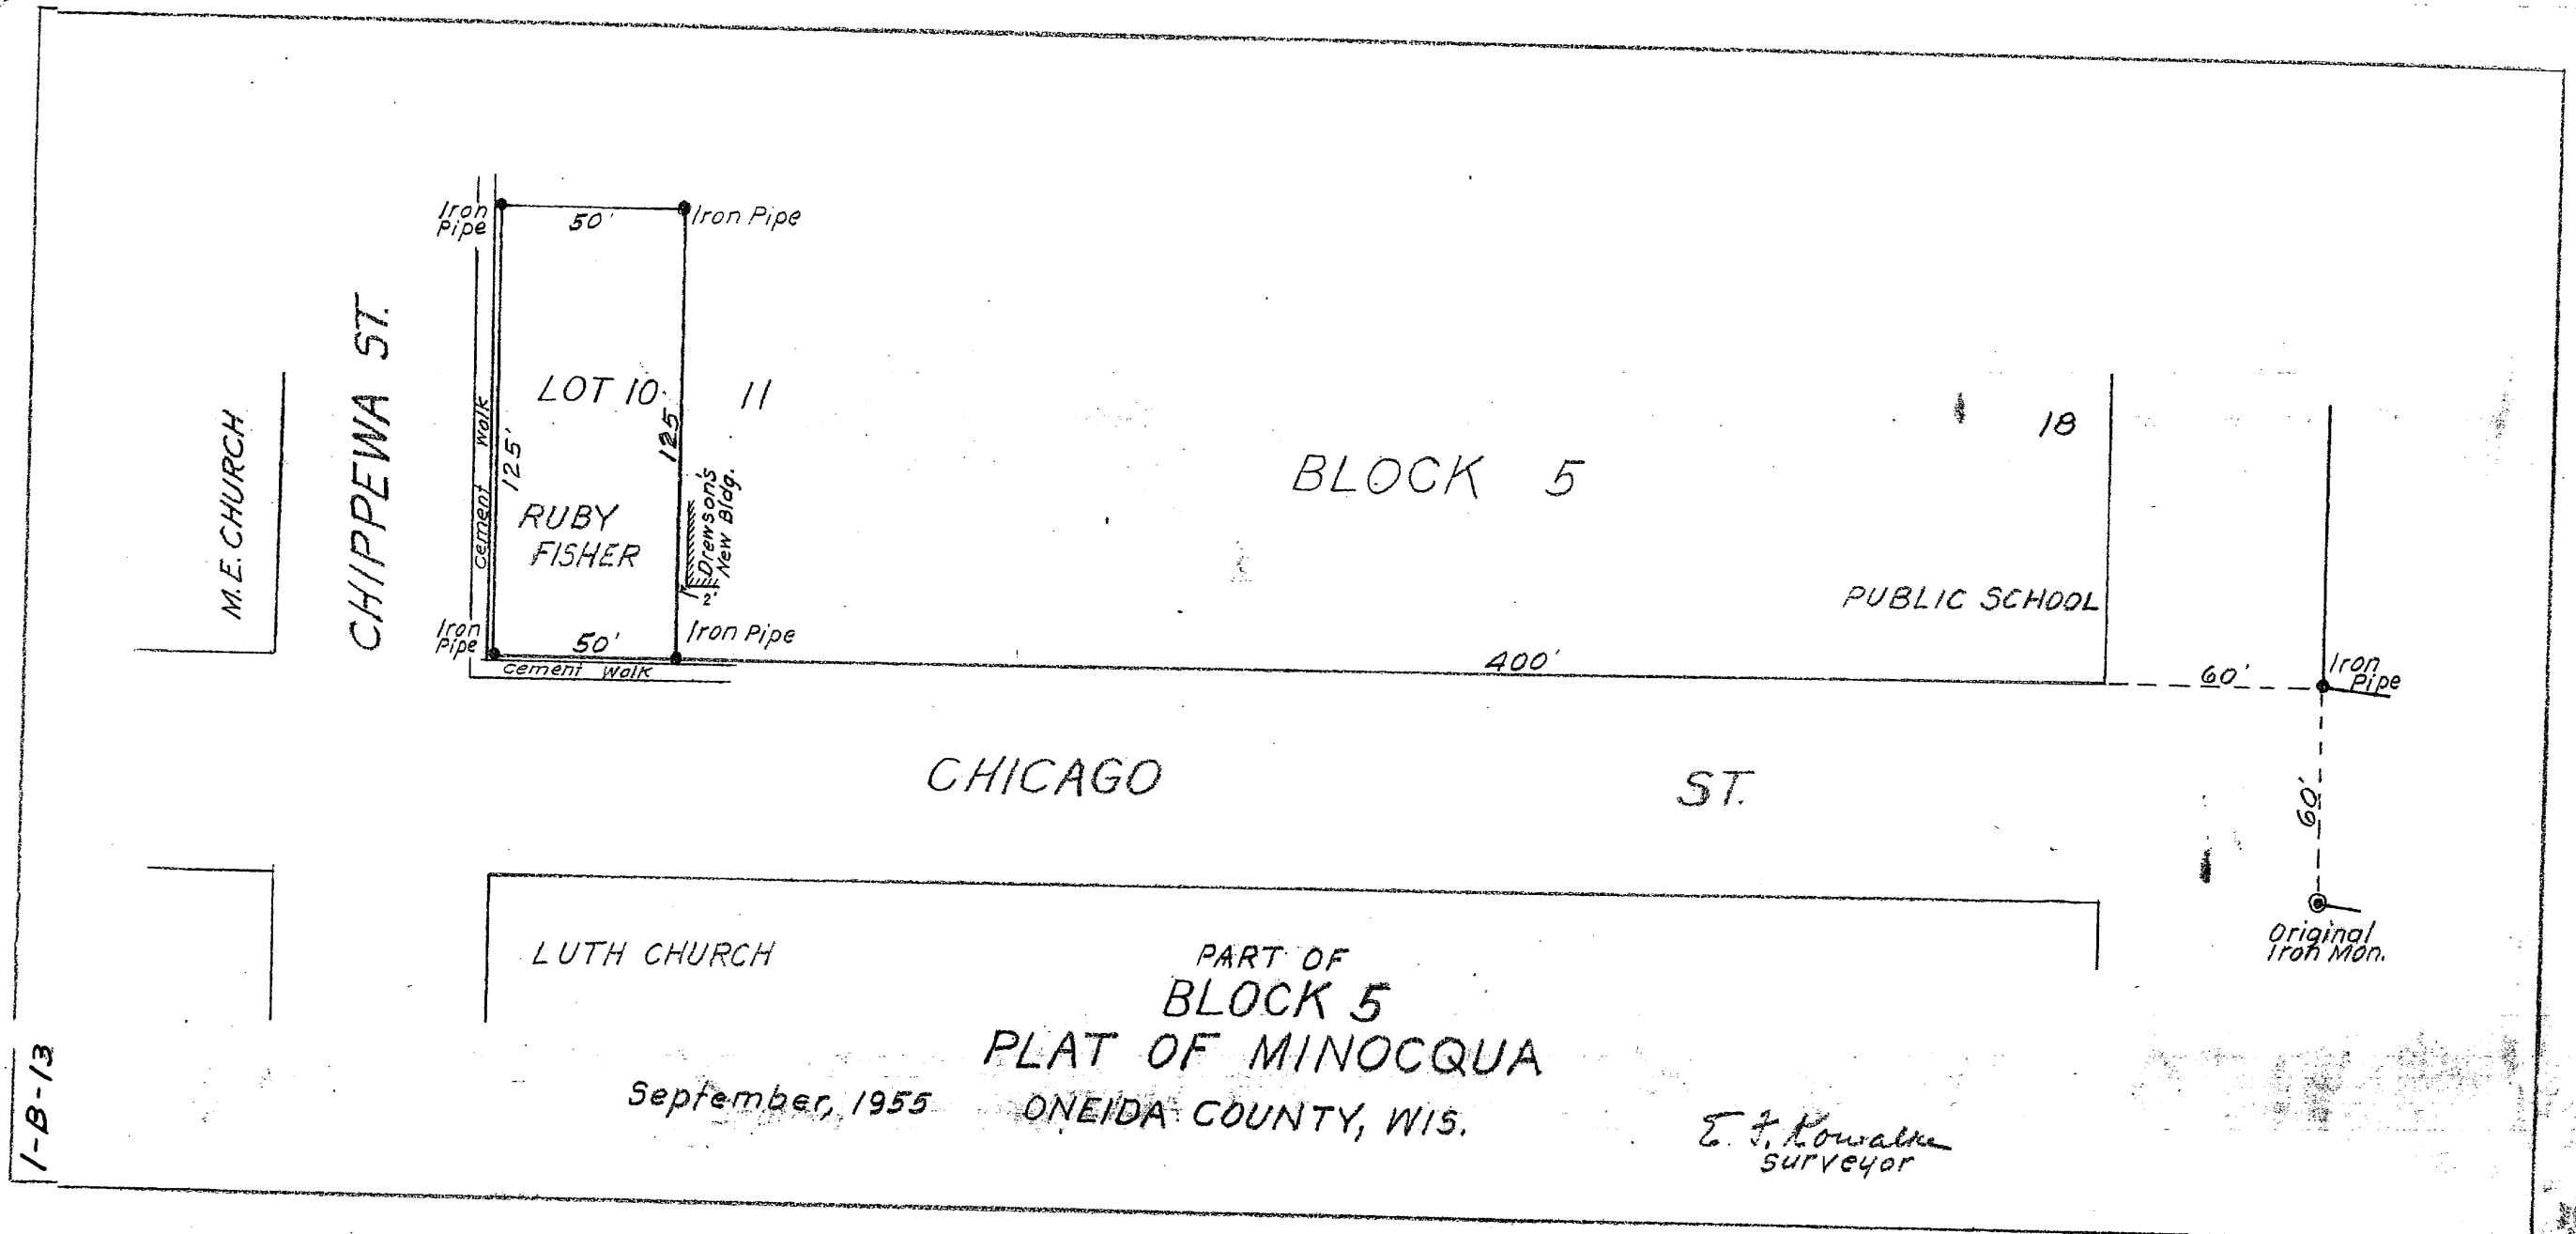

M.E. CHURCH

CHIPPEWA ST.

Iron Pipe
50'
Iron Pipe
125'
Cement Walk
LOT 10
RUBY FISHER
125'
Iron Pipe
50'
Iron Pipe
Cement Walk

BLOCK 5

PUBLIC SCHOOL

CHICAGO ST.

Iron Pipe
60'
60'
Original Iron Man.

LUTH CHURCH

PART OF
BLOCK 5
PLAT OF MINOCQUA
September, 1955
ONEIDA COUNTY, WIS.

E. J. Kowalka
surveyor

1-B-13

1-B-13
14-39-6

645

MAP # A 1666
DATE FILED... OCT 31 2005
BY...
DESCRIPTION...
ONEIDA CO. SURVEYOR'S OFFICE

A 1666