


BY *[Signature]*
 DEPARTMENT OF REVENUE
 COUNTY CLERK'S OFFICE

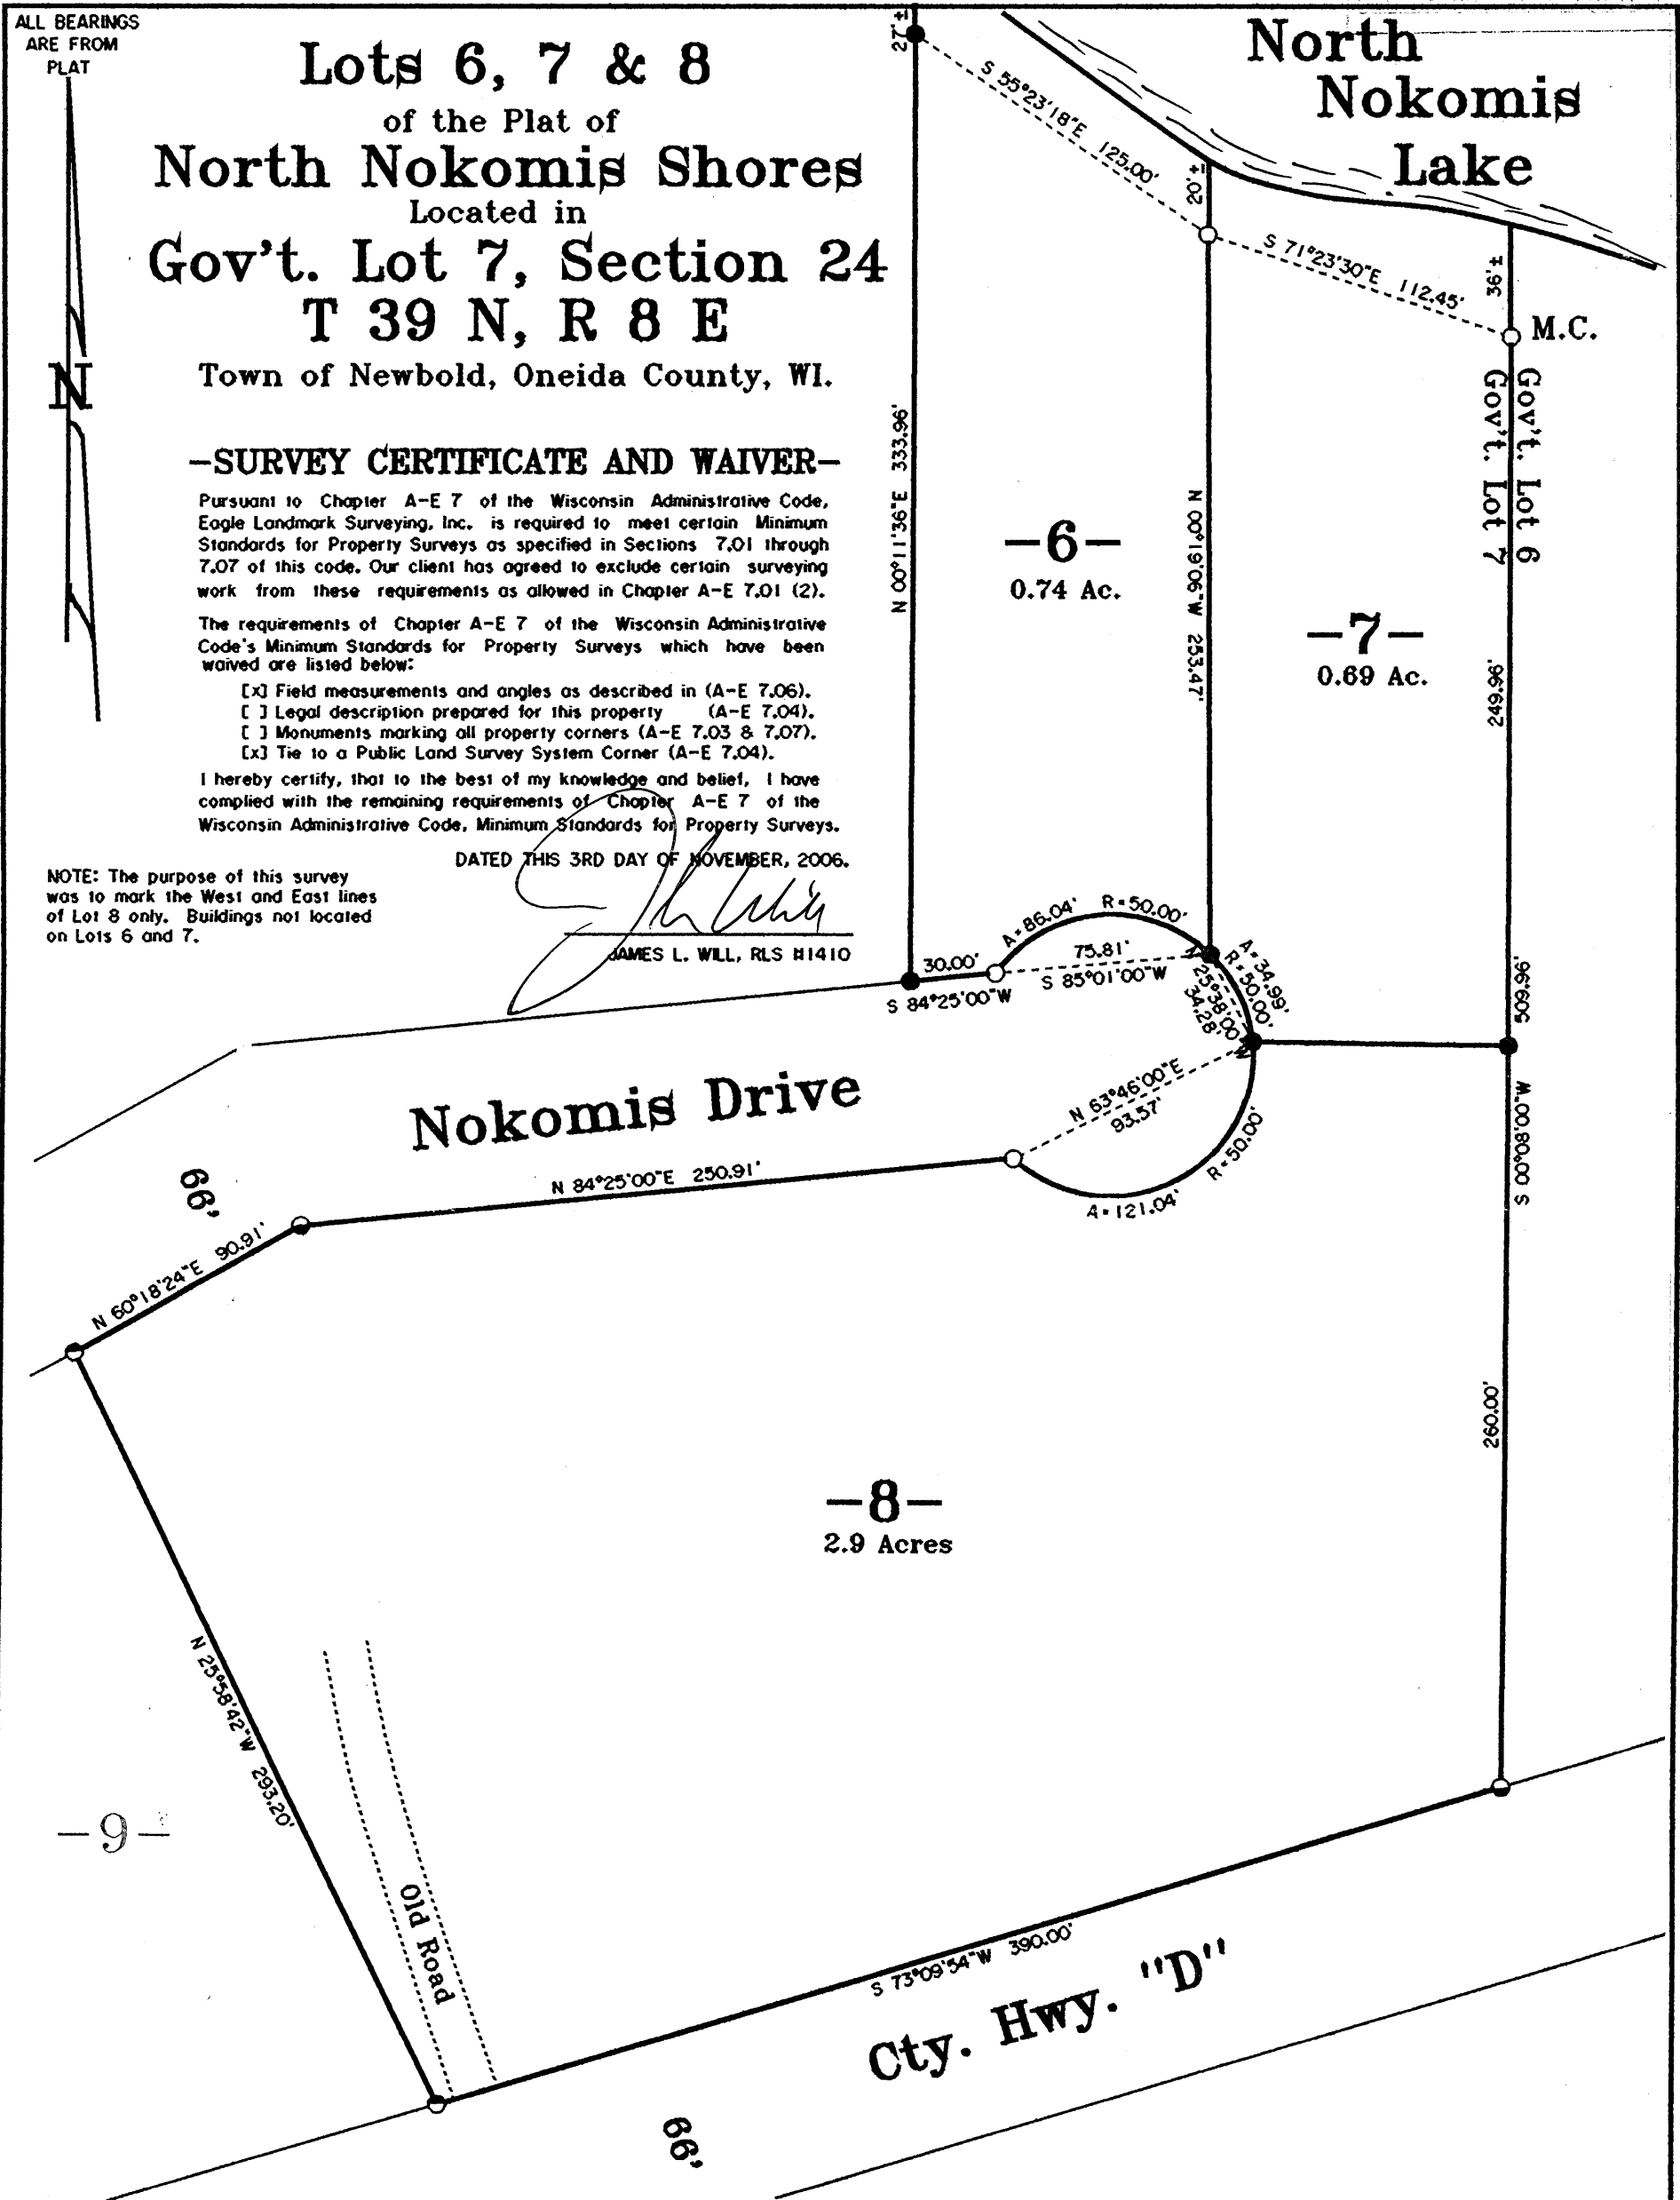

Lots 6, 7 & 8
 of the Plat of
North Nokomis Shores
 Located in
Gov't. Lot 7, Section 24
T 39 N, R 8 E
 Town of Newbold, Oneida County, WI.

-SURVEY CERTIFICATE AND WAIVER-

Pursuant to Chapter A-E 7 of the Wisconsin Administrative Code, Eagle Landmark Surveying, Inc. is required to meet certain Minimum Standards for Property Surveys as specified in Sections 7.01 through 7.07 of this code. Our client has agreed to exclude certain surveying work from these requirements as allowed in Chapter A-E 7.01 (2).

The requirements of Chapter A-E 7 of the Wisconsin Administrative Code's Minimum Standards for Property Surveys which have been waived are listed below:


- Field measurements and angles as described in (A-E 7.06).
- Legal description prepared for this property (A-E 7.04).
- Monuments marking all property corners (A-E 7.03 & 7.07).
- Tie to a Public Land Survey System Corner (A-E 7.04).

I hereby certify, that to the best of my knowledge and belief, I have complied with the remaining requirements of Chapter A-E 7 of the Wisconsin Administrative Code, Minimum Standards for Property Surveys.

DATED THIS 3RD DAY OF NOVEMBER, 2006.

[Signature]
 JAMES L. WILL, RLS #1410

NOTE: The purpose of this survey was to mark the West and East lines of Lot 8 only. Buildings not located on Lots 6 and 7.

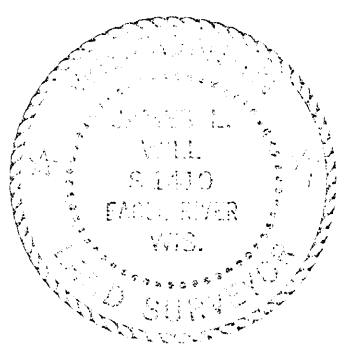

Survey For
Dave Zawistowski
 6031 Cty. Hwy. "D"
 Eagle River, WI 54521

SCALE 1"=60' DATE 11-03-2006 DWN. BY. J.L.W.

Drawing No. **E3076** Eagle Landmark Surveying, Inc.
 5035 Hwy. 70 West, Eagle River, WI 54521
 P & F (715)479-9610 eaglelandmark@verizon.net

- Legend-**
- 1" IRON PIPE AS SHOWN ON PLAT
 - 2" IRON PIPE AS SHOWN ON PLAT
 - ⊙ 1" IRON PIPE FOUND IN PLACE
 - ⊙ 2" IRON PIPE FOUND IN PLACE