

**WEST LINE SURVEY OF DOC.  
# 579806, LOCATED IN GOV'T.  
2, SECTION 2, T36N, R09E,  
TOWN OF PELICAN, ONEIDA  
COUNTY, WI.**

DEC 21 2006

**LEGEND**

- EXISTING 1 1/4" IRON PIPE
- ⊗ EXISTING 1 1/2" IRON PIPE
- SET 3/4" X 24" IRON ROD
- EXISTING 1" IRON PIPE
- ⊕ EXISTING WOOD POST
- ( ) RECORDED AS



I, KEVIN P. BIXBY, HEREBY CERTIFY THAT I HAVE SURVEYED THE ABOVE LINE UNDER THE DIRECTION OF JOHN AND BETTY HAPKA AND THAT THE ABOVE MAP IS A TRUE AND CORRECT REPRESENTATION OF THE LINE SURVEYED TO THE BEST OF MY KNOWLEDGE AND BELIEF THAT I HAVE COMPLIED WITH THE PROVISIONS OF AE 7 OF THE WISCONSIN ADMINISTRATIVE CODE.

*Kevin P. Bixby* 11/13/06  
 KEVIN P. BIXBY R.L.S. 2343 DATE

DWG. NO.	<b>BIXBY LAND SURVEYING, INC.</b> P.O. BOX 1532, RHINELANDER, WI. 54501 WEB PAGE: <a href="http://www.bixbylandsurveying.com">www.bixbylandsurveying.com</a> PHONE NUMBER: 715-362-LAND
<b>0369</b>	
SURVEY FOR <b>JOHN &amp; BETTY HAPKA</b> RHINELANDER, WI.	

SCALE: 1" = 60' DATE: 11/12/06 DWN. BY: K.B.

NORTH 1/4 SECTION 2

S 88°35'19"W

2731.16'

NE COR. SECTION 2

S 27°58'44"E CL. TRAVELED WAY NORTH SHORE DRIVE  
2983.95'

R/W LINE PER DOC. NO. 579806

441.02'

(S 0°49'00"W) (790.10')  
(S 0°33'40"W) 788.07'


DOCUMENT # 579806

107.45'

150.43'

89.17'

BEARINGS REF. TO THE NORTH LINE SEC. 2, T36N, R09E, ASSUMED TO BEAR S88°35'19"W.

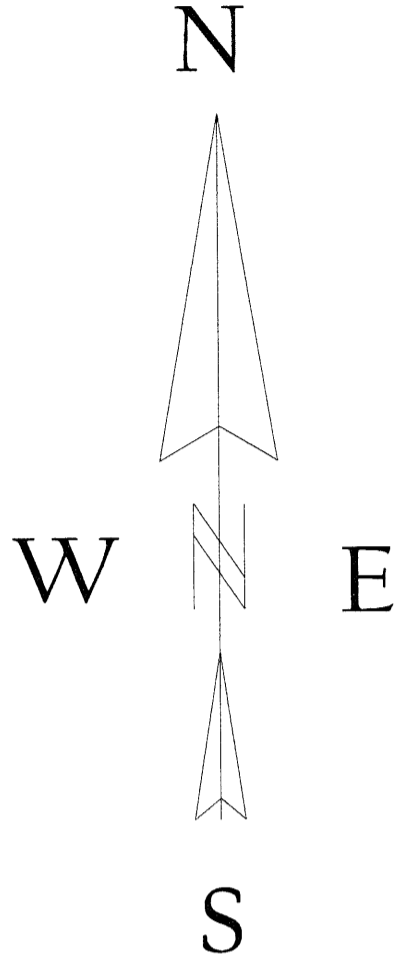

LAKE

APPROXIMATE SHORE LINE

THOMPSON