

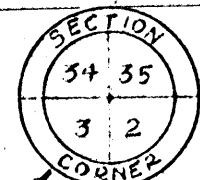


MAP # **D1898**
 DATE FILED **MAY 25 2007**
 BY *R*
 DESCRIPTION FILED *Yes*
 ONEIDA CO. SURVEYOR'S OFFICE

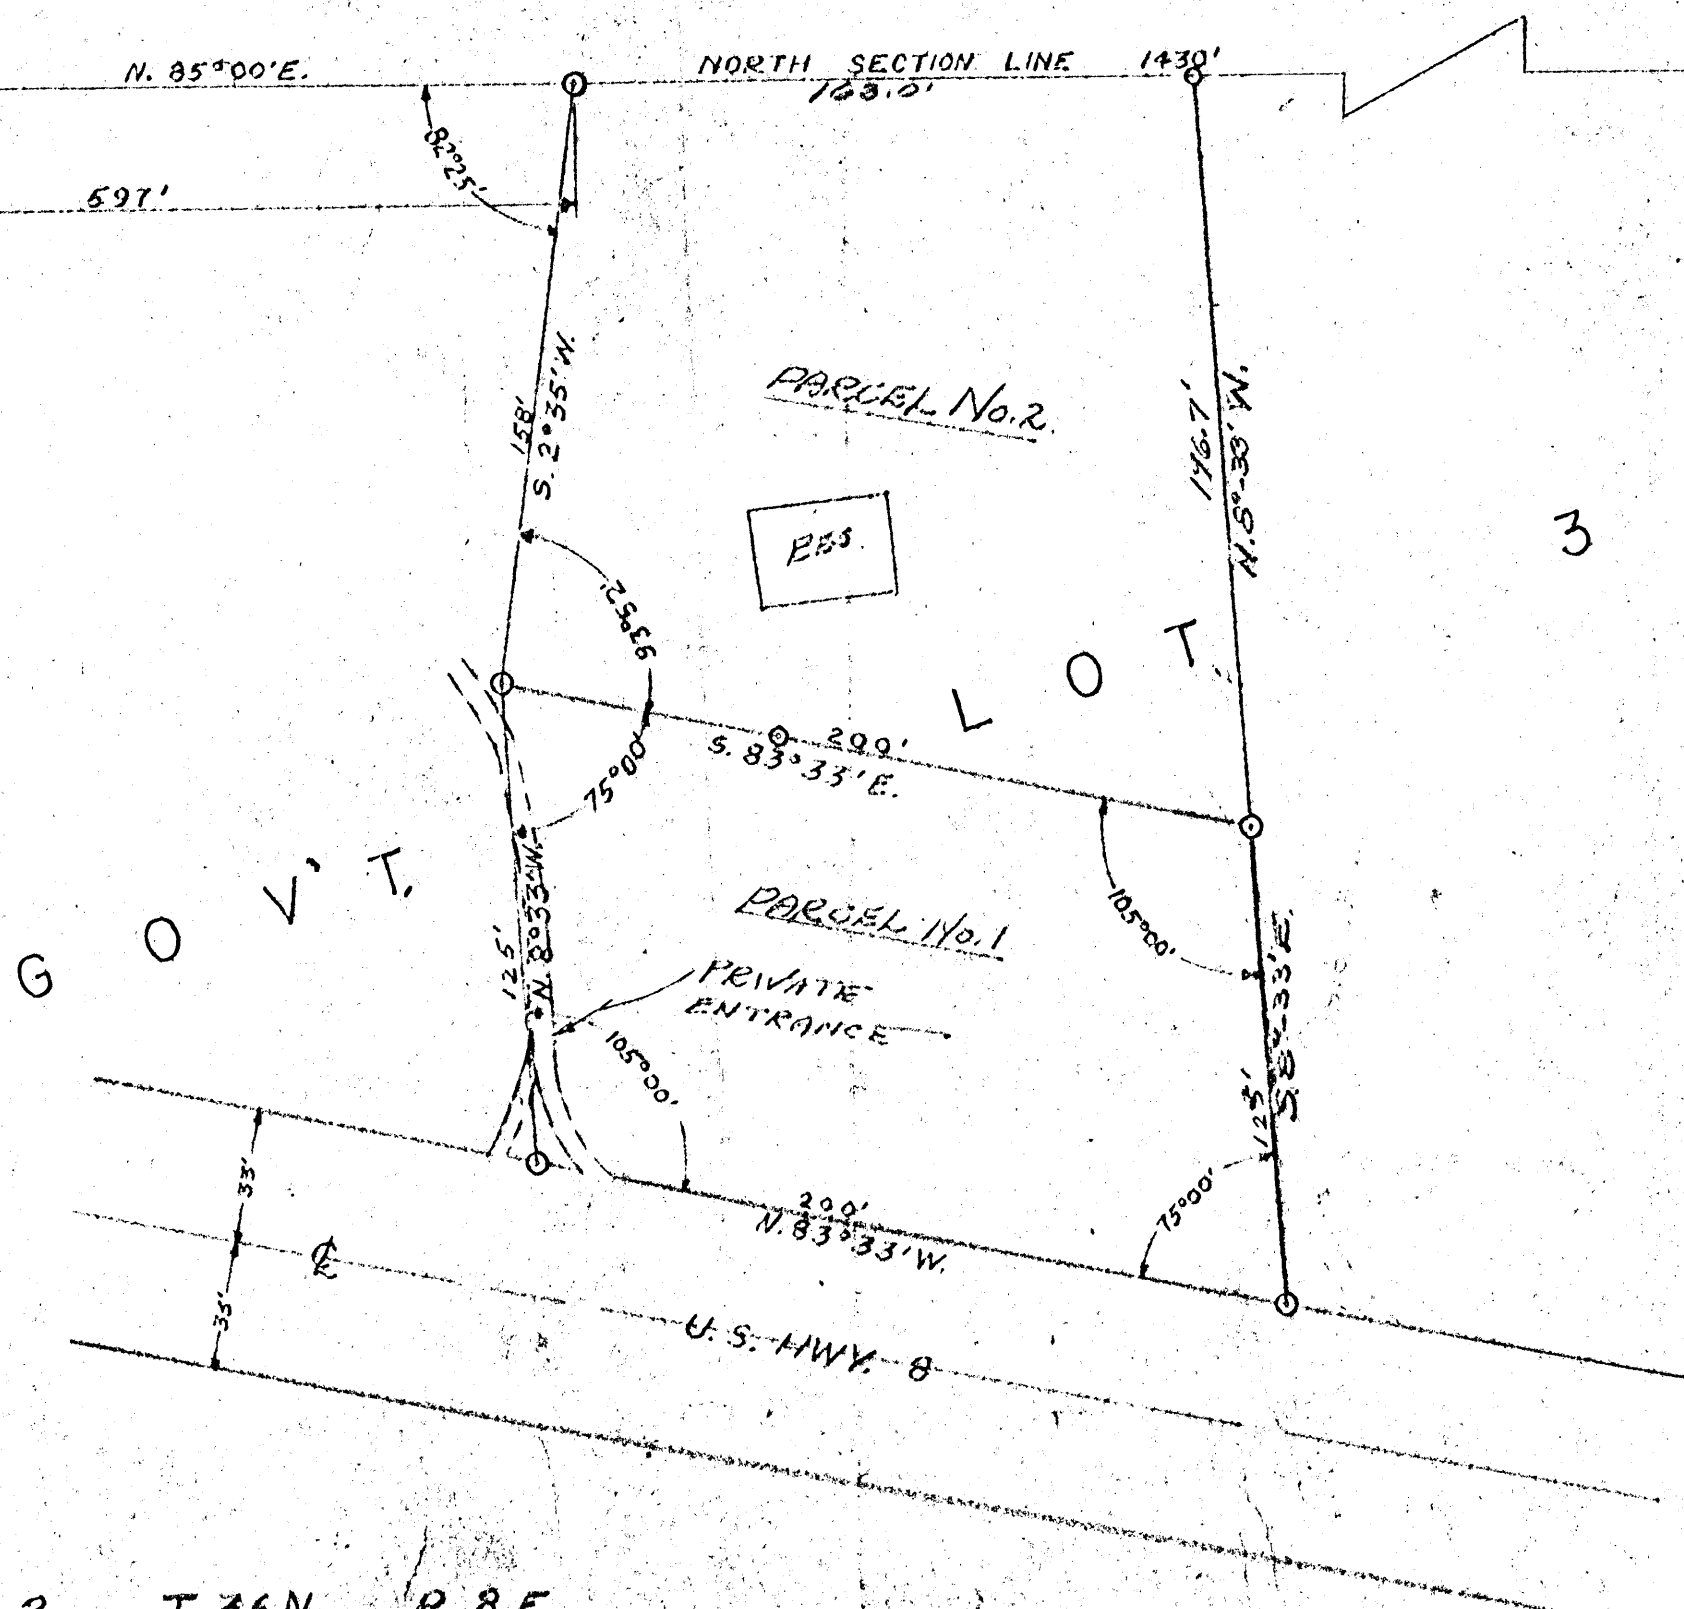

TOWNSHIP 37
 TOWNSHIP 36

BRASS CAP SET BY
 GOVERNMENT LAND OFFICE

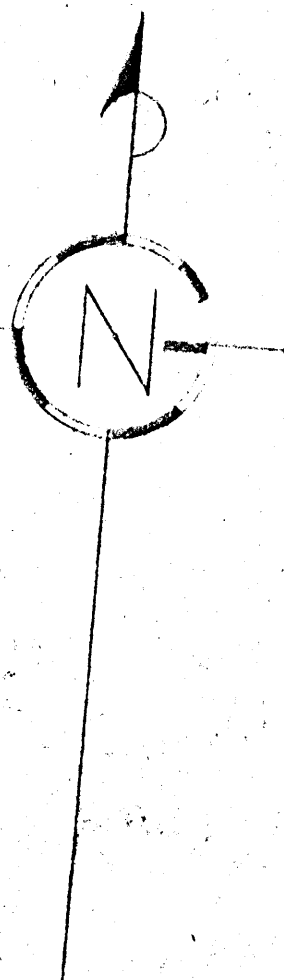

B.T. PINE 15" S. 2° W. 13.5'
 BIRCH POST
 TOWN LINE
 LAKE



GOV'T. LOT 3, SEC. 2, T. 36N., R. 8 E.

SURVEY FOR
E. ZIEKERT
 STAR RTE. 2, RHINELANDER, WIS.
 SCALE: 1" = 50' 30 AUG. 47 P.H.
 DWG. NO. GENISOT ENGINEERING CO.
 284-1 RHINELANDER, WIS.
 371-1 REV. MAR. 6-1952

○ = IRON PIPE