

A 2005

A 2005

MAP # **A 2005**
 DATE FILED **NOV. 21. 2007**
 BY *ppr*
 DESCRIPTION FILED *yes*
 ONEIDA CO. SURVEYOR'S OFFICE

SUGAR CAMP LAKE


PART OF GOVERNMENT LOT 1,
 SECTION 1, TOWNSHIP 38 NORTH,
 RANGE 9 EAST,

TOWN ROAD

S 76° 00' W
 221.92' (DEED = 230')


N 14° 55' W
 60.0'

29.31'
 N 83° 49' E

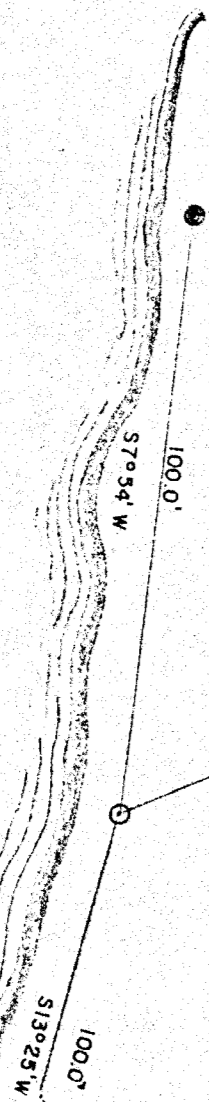

● = IRON PIPE ENCASED IN CONCRETE REFERRED TO IN VOL. 284 DEEDS, PAGE 388, OFFICE OF REGISTER OF DEEDS, ONEIDA COUNTY, WIS.

○ = IRON PIPE THIS SURVEY

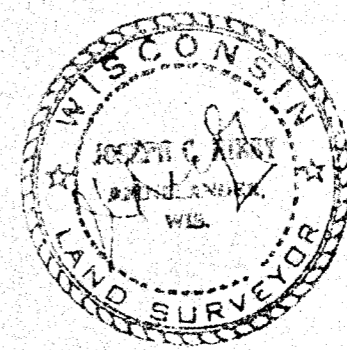

CHERRY AND ASSOCIATES, INC.
 REGINA, WISCONSIN

| REVISIONS | | | SURVEY FOR | | |
|-----------|------|----|------------------|-------------------|---------------------|
| NO. | DATE | BY | C. K. MACDOUGALL | | |
| 1 | | | | | |
| 2 | | | | | |
| 3 | | | DEERFIELD | ILLINOIS | |
| 4 | | | DRAWN BY K | SCALE 1" = 30' | MATERIAL |
| 5 | | | CHK'D | DATE 8 SEPT 67 | DRAWING NO. 3980 |
| | | | TRACED | APP'D | |

U.S.GLO. M.C. SEC 1 T 38N
 SEC 12 R 9E

A 2005

A 2005