
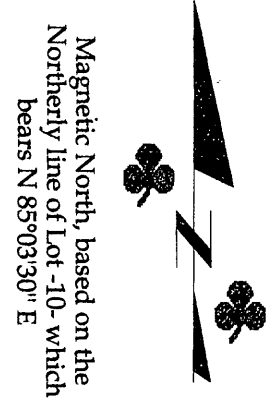
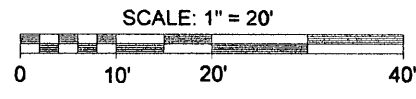


MAP # A 2375
 DATE FILED 1/28/10
 BY *RH*
 DESC. L.L.
 ONEIDA CO. SURVEYOR'S OFFICE

**Lot -10- of Block -4- of the
 Village of Minocqua Plat
 being located in Part of Government Lot 5
 Section 14, Township 39 North, Range 6 East
 Town of Minocqua
 Oneida County, Wisconsin**

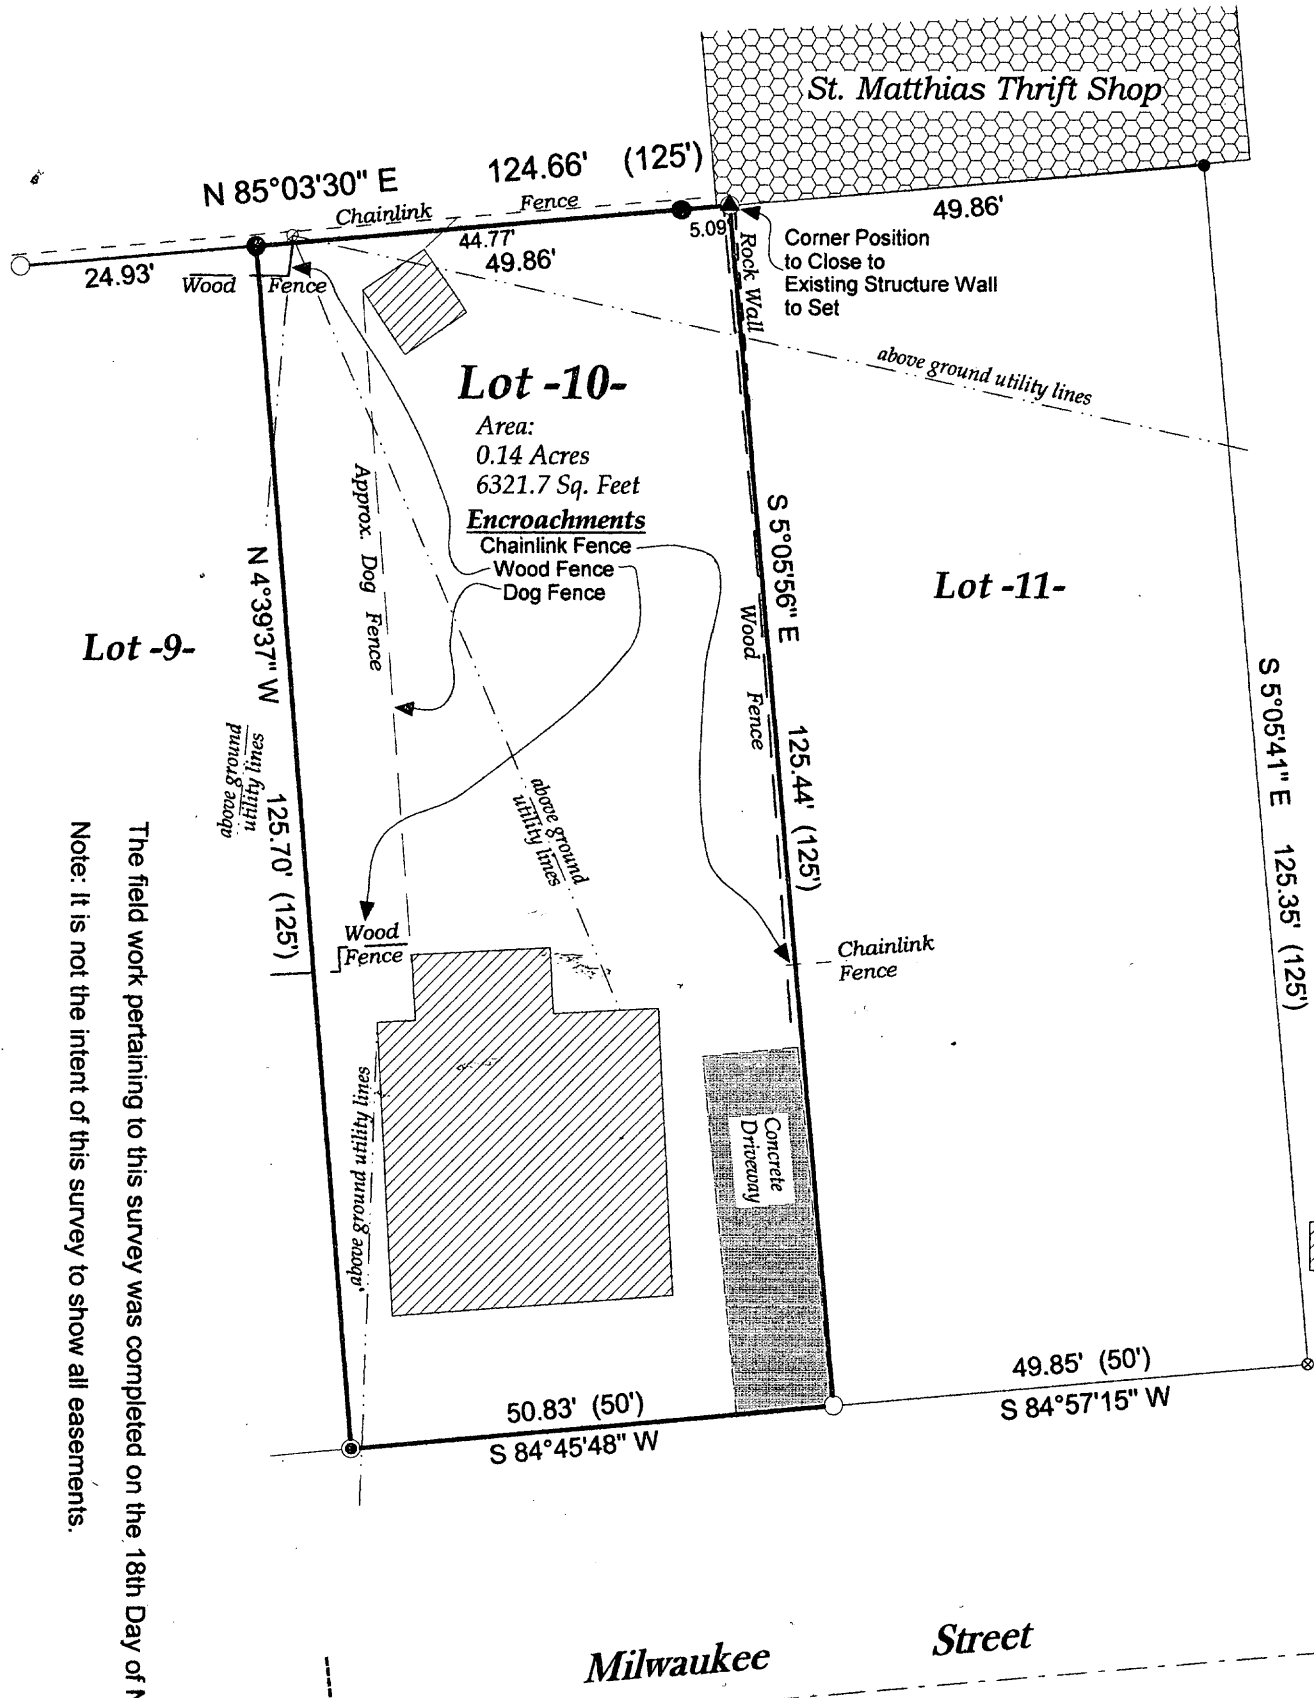

- LEGEND**
- - 2" Iron Pipe Found
 - - 3/4" Iron Rod Found
 - - 1" Iron Rod Found
 - ⊗ - Spindle Found
 - - 1" X 18" Iron Pipe Set
 - ⊙ - Utility Pole
 - ▲ - Calculated Point (not monumented per this survey)
 - ▨ - Existing Structures (shown per eaves)
 - () - Recorded as values
- (NOTE: Iron pipe diameter is outside diameter)

The field work pertaining to this survey was completed on the 18th Day of November, 2009.
 Note: It is not the intent of this survey to show all easements.



Registered Land Surveyor # S-2555
 Benton A. McMullen

SURVEYOR'S CERTIFICATE

I, Benton A. McMullen, Wisconsin Registered Land Surveyor # S-2555, do hereby certify that I have surveyed and mapped the property shown hereon, and that I have complied with the applicable requirements of the Wisconsin Administrative Code Chapter A-E 7, and that this map represents a true and accurate survey of said property to the best of my knowledge and belief.

This survey was performed under the order of:
 St. Matthias Thrift Shop (Gene Degner - Assistant Manager)

This survey is made for the use of the present owners of the property, and also those who purchase, mortgage, or guarantee the title thereto within one year from date hereof.

MCMULLEN & ASSOCIATES, INCORPORATED.
 "YOUR TRUE NORTH SURVEYORS AND SOIL TESTERS"
 9729 WHISPERING OAK COURT
 MINOCQUA, WISCONSIN 54548
 TELEPHONE # (715) 356-3011 FAX # (715) 356-1501

Lot -10- of Block -4- of the
 Village of Minocqua Plat
 being located in Part of Government Lot 5
 Section 14, Township 39 North, Range 6 East
 Town of Minocqua, Oneida County, Wisconsin

DRAFTED BY: Dwight A. Miesbauer	DATE: November 19th, 2009
SCALE: 1" = 20'	JOB No. 210004