


RECEIVED & FILED # **A3**  
 Oneida County Surveyor's Office  
 Date **FEB 10 1988**  
 By *[Signature]*

**NOTE: PRINTS MADE FROM THIS MYLAR MAY NOT AGREE WITH THE RECORDED DOCUMENT**

Star No. **42**  
 Series No. **2**  
 NUMBER OF COPIES **2**  
 Rec'd **9-3-74**

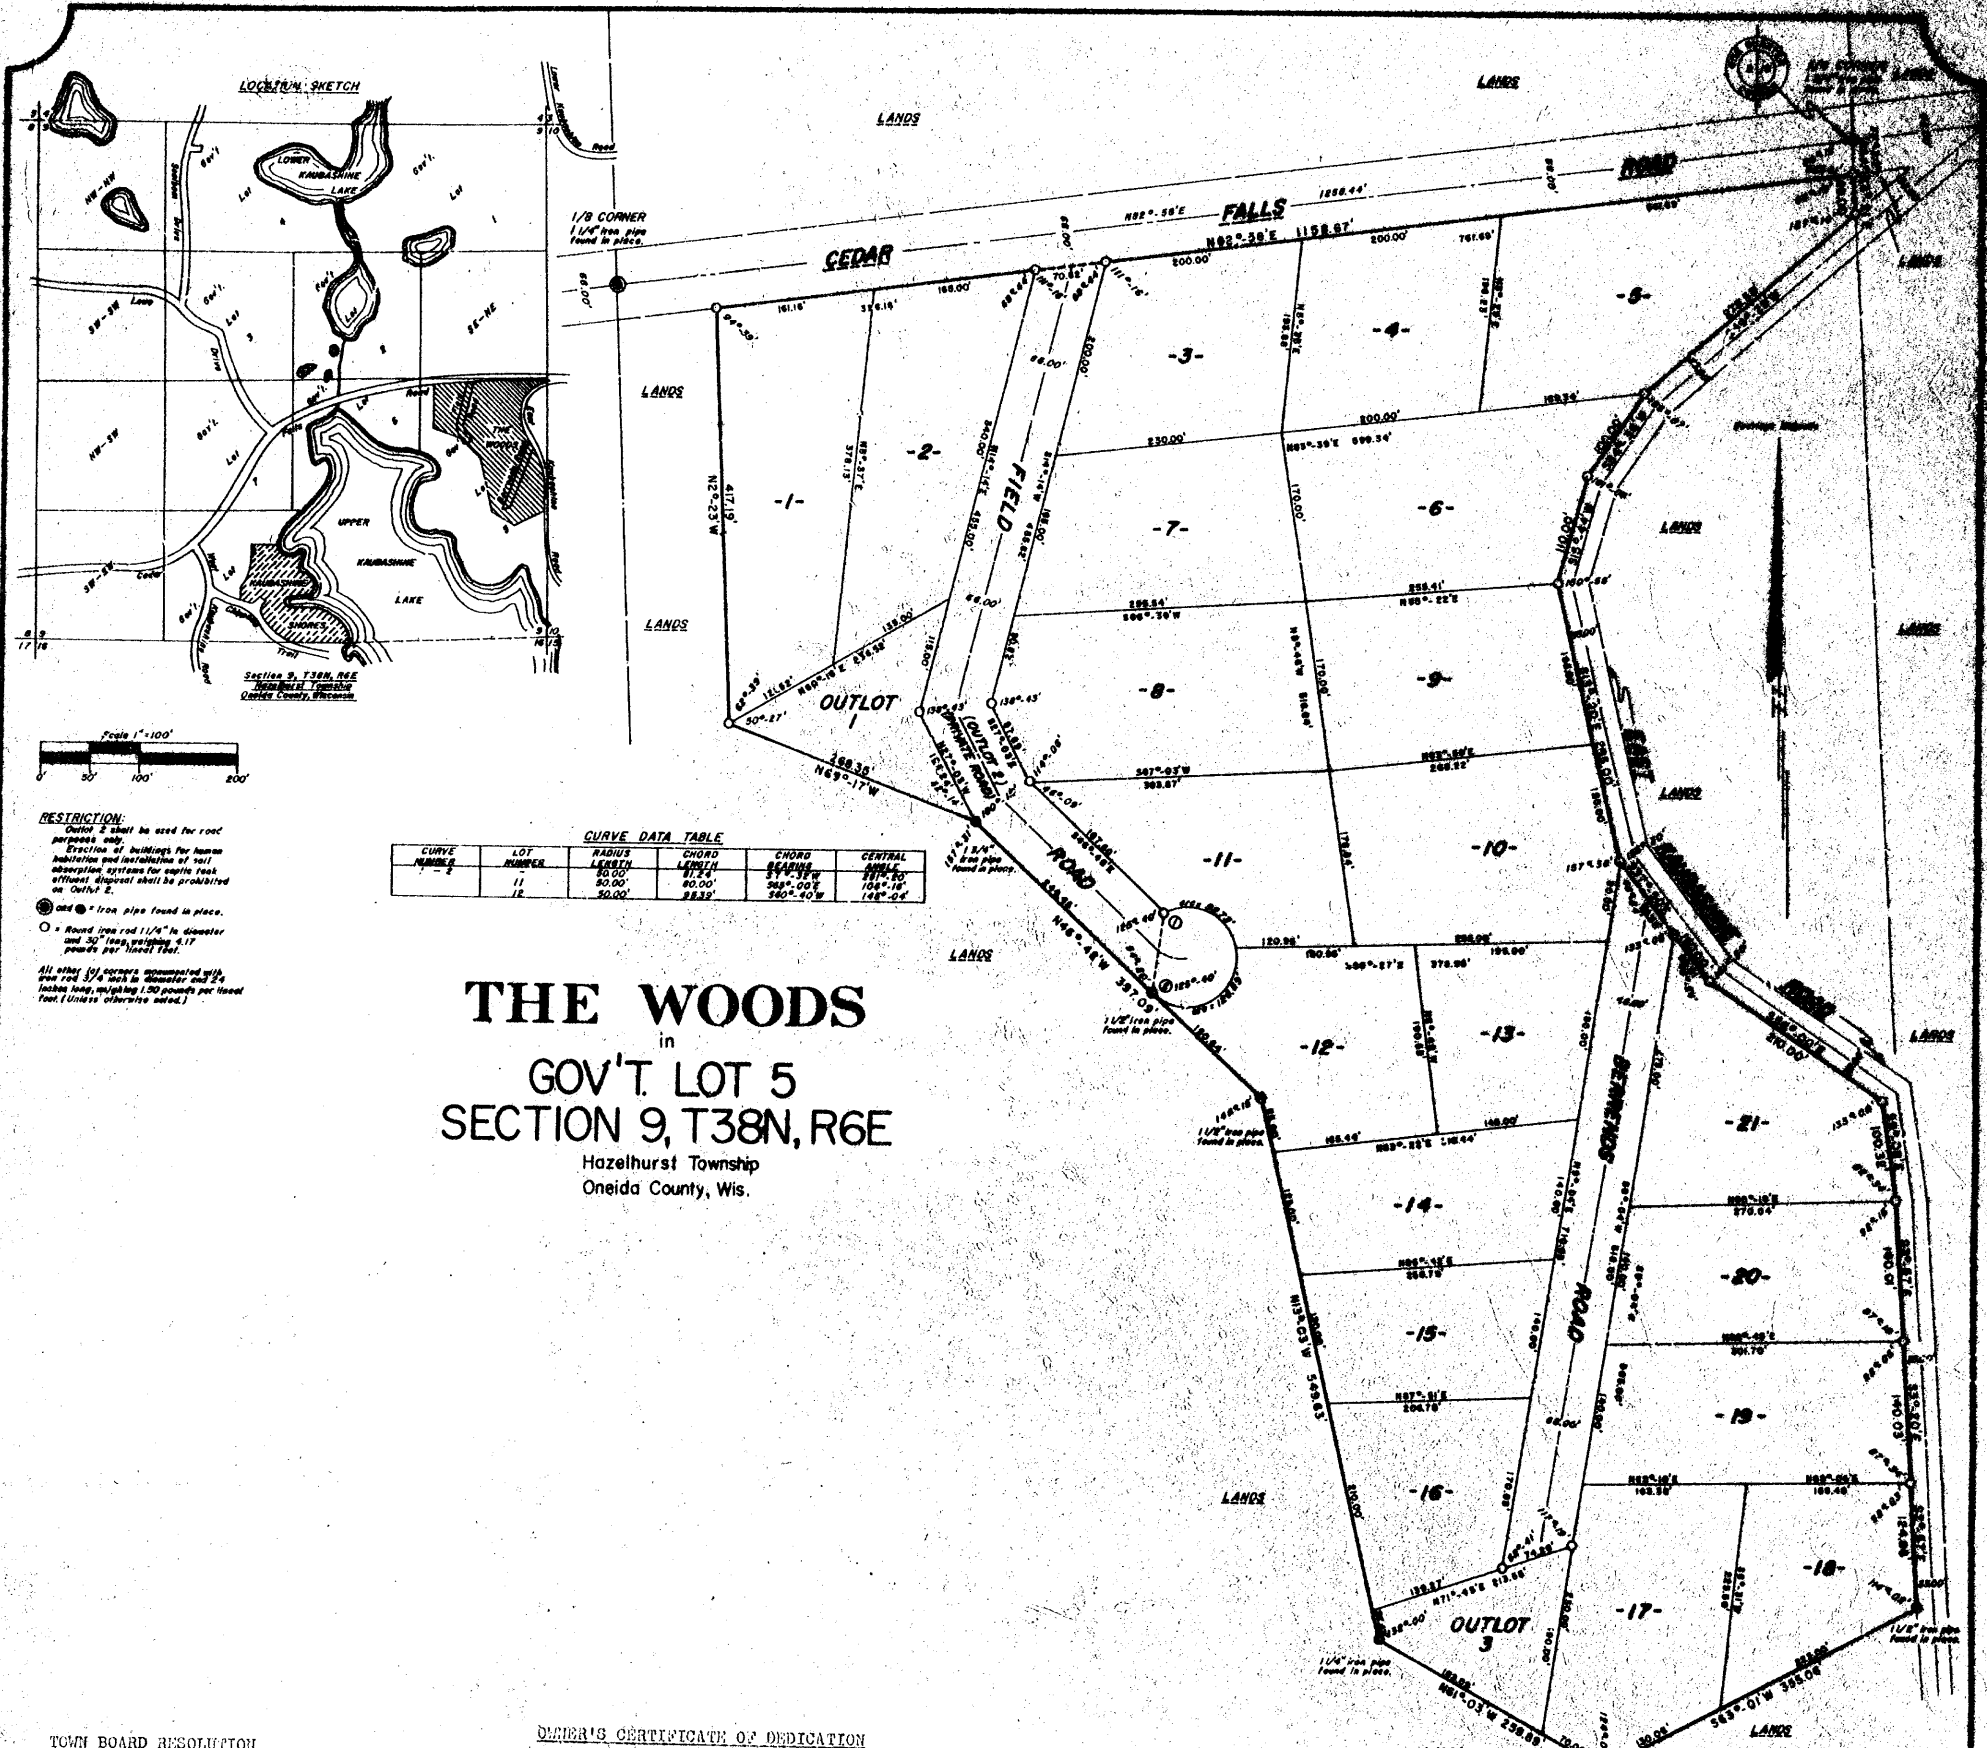

**THE WOODS**  
 in  
**GOV'T. LOT 5**  
**SECTION 9, T38N, R6E**  
 Hazelhurst Township  
 Oneida County, Wis.

**TOWN BOARD RESOLUTION**  
 Resolved, that the plat of "THE WOODS" in the Town of HAZELHURST, WILLIAM S. BERROND, ROBERT E. BERROND, VIOLETTE B. KRUEGER and MABEL B. MICHELSON, owners, is hereby approved by the Town Board.  
 (date) \_\_\_\_\_  
 Town Chairman  
 I hereby certify that the foregoing is a copy of a resolution adopted by the Town Board of the Town of HAZELHURST.  
 \_\_\_\_\_  
 Town Clerk

**OWNER'S CERTIFICATE OF DEDICATION**  
 As owners, we hereby certify that we have caused the land described on this plat to be surveyed, divided, mapped and dedicated as represented on the plat. We also certify that this plat is required by s. 236.10 or s. 236.12 to be submitted to the following for approval or objection: Town Board, Town of Hazelhurst; Director, Regional Planning and Community Assistance, Department of Local Affairs and Development; Division of Health, Department of Health and Social Services; Oneida County Zoning Committee.  
 WITNESS the hand and seal of said owners this \_\_\_ day of \_\_\_\_\_, 1974.  
 In Presence Of:  
 William S. Berrond (seal)  
 Robert E. Berrond (seal)  
 Violette B. Krueger (seal)  
 Mabel B. Michelson (seal)

**SURVEYOR'S CERTIFICATE**  
 I, JOHN H. FISHER, Registered Land Surveyor, hereby certify: That in full compliance with the provisions of Chapter 236 of the Wisconsin Statutes and the subdivision regulations of the Town of Hazelhurst, and under the direction of William S. Berrond, Robert E. Berrond, Violette B. Krueger and Mabel B. Michelson, owners of said land, I have surveyed, divided and mapped THE WOODS; that such plat correctly represents all exterior boundaries and the subdivision of the land surveyed:  
 Being a parcel of land in Gov't. Lot 5, Section 9, T38N, R6E, Oneida County, Wisconsin, more particularly described as follows:

Commencing at the East one-quarter corner of Section 9, marked by an iron pipe; thence S3°-21'E, 33.07 feet along the East line of Section 9 to the place of beginning, marked by an iron rod on the southerly right-of-way line of Cedar Falls Road;  
 Thence continuing S3°-21'E, 40.00 feet along the east line of Section 9 to an iron rod on the northerly right-of-way line of East Kaubashine Road; thence along the right-of-way line, S4°-29'W, 278.58 feet; S34°-36'W, 100.00 feet; S17°-14'W, 110.00 feet; S13°-20'E, 295.00 feet; S37°-50'E, 170.00 feet; S3°-00'E, 210.00 feet; S9°-08'E, 100.32 feet; S 3°-57'E, 144.01 feet; S 3°-20'E, 140.03 feet and S2°-57'E, 124.86 feet to an iron pipe; thence S63°-01'W, 355.06 feet to an iron pipe; thence N61°-03'W, 259.89 feet to an iron pipe; thence N13°-03'W, 549.63 feet to an iron pipe; thence N46°-43'W, 397.09 feet to an iron pipe; thence N69°-17'W, 268.35 feet to an iron rod; thence N2°-23'W, 417.13 feet to an iron rod on the southerly right-of-way line of Cedar Falls Road; thence N82°-58'W, 1158.67 feet along the southerly right-of-way line of Cedar Falls Road to the place of beginning.


*[Signature]*  
 John H. Fisher  
 Reg. Land Surveyor No. 8-836  
 Dated this 3rd day of September, 1974.

NORTHWOODS SURVEYORS, INC.

**CERTIFICATE OF TOWN TREASURER**  
 State of Wisconsin) ss  
 County of Oneida) ss  
 I, \_\_\_\_\_ being the duly elected, qualified and acting Town Treasurer of the Town of Hazelhurst, do hereby certify that in accordance with the records in my office, there are no unpaid taxes or unpaid special assessments as of \_\_\_\_\_ on any of the land included in the plat of "THE WOODS".  
 (date) \_\_\_\_\_  
 Town Treasurer

**COUNTY TREASURER'S CERTIFICATE**  
 State of Wisconsin) ss  
 County of Oneida) ss  
 I, \_\_\_\_\_ being the duly elected, qualified and acting Treasurer of the County of Oneida, do hereby certify that the records in my office show no unrecorded tax sales and no unpaid taxes or special assessments as of \_\_\_\_\_ affecting the lands included in the plat of "THE WOODS".  
 (date) \_\_\_\_\_  
 Treasurer

Notary Public  
 Oneida County, Wisconsin.  
 My commission \_\_\_\_\_

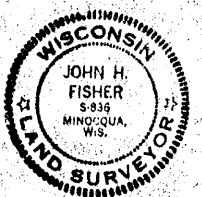

There are no objections to this plat with respect to Secs. 236.10, 236.16, 236.20 and 236.21 (1) and (2), Wis. Stats., and M 45 of the Wis. Admin. Code as provided by Sec. 236.12 (6), Wis. Stats.  
 Certified this \_\_\_ day of \_\_\_\_\_, 1974.  
*[Signature]*  
 Director, Regional Planning & Community Assistance  
 Department of Local Affairs & Development