
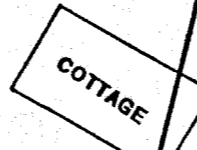


BEARINGS REFERENCED TO THE EAST LINE OF LOT 1, SHADY POINT PLAT, ASSUMED TO BEAR N 13°57'08" E

LOT 1

LOT 2

THE EAST LINE OF LOT 1, SHADY POINT PLAT, LOCATED IN GOVT. LOTS 3 & 4, SECTION 31, T37N, R9E, TOWN OF PINE LAKE, ONEIDA COUNTY, WI.

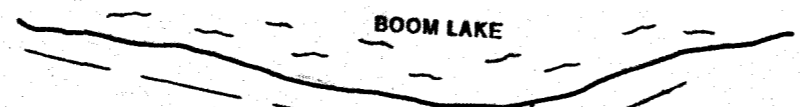

7.94'

2.33'

(N 15°38'00" E)
N 13°57'08" E
181.77
(181.72)

(N 39°52'41" W)
N 41°32'02" W
116.51'
(116.53)

RIVERVIEW DRIVE



I JON W. BANDOW HEREBY CERTIFY THAT I HAVE SURVEYED THIS LINE UNDER THE DIRECTION OF JENNIFER BODWIN AND THAT THIS MAP IS A TRUE AND CORRECT REPRESENTATION OF THE LINE SURVEYED TO THE BEST OF MY KNOWLEDGE AND BELIEF, AND THAT I HAVE COMPLIED WITH A-E 7 OF THE WISCONSIN ADMINISTRATIVE CODE.

LEGEND:

- () RECORDED AS
- FOUND 1 1/4" IRON PIPE
- ⊙ FOUND 3/4" IRON ROD

MAP # **A3476** ✓

DATE FILED **7-25-2019**

BY **SC**

DESCRIPTION

ONEIDA CO. SURVEYOR'S OFFICE

TOLERANCES (EXCEPT AS NOTED)	REVISIONS			SURVEY FOR JENNIFER BODWIN		
	NO.	DATE	BY	GENISOT & ASSOCIATES, INC. RHINELANDER, WISCONSIN		
DECIMAL	1			DRAWN BY	SCALE 1" = 40'	MATERIAL
±	2					
FRACTIONAL	3			CHK'D	DATE 6/12/2018	DRAWING NO. 11498
±	4					
ANGULAR	5			TRACED	APP'D	
±						