


MAP # **A3563** ✓
 DATE **11.6.2019**
 BY **SC**
 DECORATED
 ONEIDA CO. SURVEYOR'S OFFICE

FIELD WORK WAS COMPLETED ON
 9-04-2019.

BEARINGS ARE BASED ON THE EAST
 LINE OF LOT 25 WHICH BEARS S 6°
 35'21"W AS BEING OF RECORD.

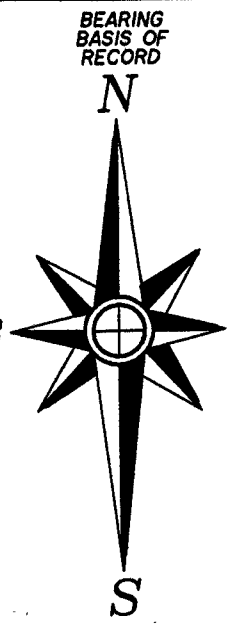

Being Lot 24 of Synott's Lots
 Located in
Gov't. Lot 2
Section 27, T39N, R11E
 Town of Three Lakes, Oneida County, Wisconsin

-Surveyor's Certificate-

"I HEREBY CERTIFY, THAT I HAVE SURVEYED AND MAPPED
 THE LANDS SHOWN HEREON AND THAT, TO THE BEST OF
 MY KNOWLEDGE AND BELIEF, THIS SURVEY AND MAP IS A
 TRUE AND CORRECT REPRESENTATION THEREOF, AND THAT
 I HAVE COMPLIED WITH THE APPLICABLE REQUIREMENTS
 OF CHAPTER A-E 7 OF THE WISCONSIN ADMINISTRATIVE
 CODE'S MINIMUM STANDARDS FOR PROPERTY SURVEYS."

DATED THIS 5TH DAY OF SEPTEMBER, 2019.

Kip W. Soder
 KIP W. SODER, P.L.S. No. 1731



-Legend-

- ⊕ 1-1/2" DIA. IRON PIPE FOUND IN PLACE
- 1" DIA. IRON PIPE FOUND IN PLACE
- ⊗ 3/4" DIA. IRON PIPE FOUND IN PLACE
- 1" DIA. IRON PIPE SET THIS SURVEY
- △ COMPUTED POSITION
- () BEARING & DISTANCE OF RECORD

Survey For:
Laverne Hoffmann
 7679 Four Mile Creek Road
 Three Lakes, Wisconsin 54562

SCALE: 1" = 50' DATE: 9-05-2019 DWN. BY: K.W.S

Drawing No. **E4444** Eagle Landmark Surveying, inc.
 5035 Hwy. 70 West, Eagle River, WI 54521
 P&F (715)479-9610 survey@eaglelandmark.com

