

MAP # A 3590 ✓
DATE PLOTTED 2.13.2020...
BY SC
ONEIDA CO. SURVEYOR'S OFFICE

LOT 33
of the recorded plat of
FOREST GREEN I
being part of
GOV'T. LOT 2
SECTION 12, T39N, R4E
Town of Minocqua
Oneida County, Wisconsin


TITLE CERTIFICATE

I, James D. Rein, Professional Land Surveyor No. S-1234, hereby certify that I have surveyed the above described property and that this map is a true representation thereof and shows the size and location of the property, its exterior boundaries, the location of all visible structures and all principal buildings thereon, boundary fences, apparent easements, roadways and visible encroachments, if any.

This survey is made for the use of the present owners of the property, and also those who purchase, mortgage, or guarantee the title thereto within one (1) year from the date hereof.

This survey was performed by order of Brenda Thompson, Remax Northwoods.

Buckskin
Lake

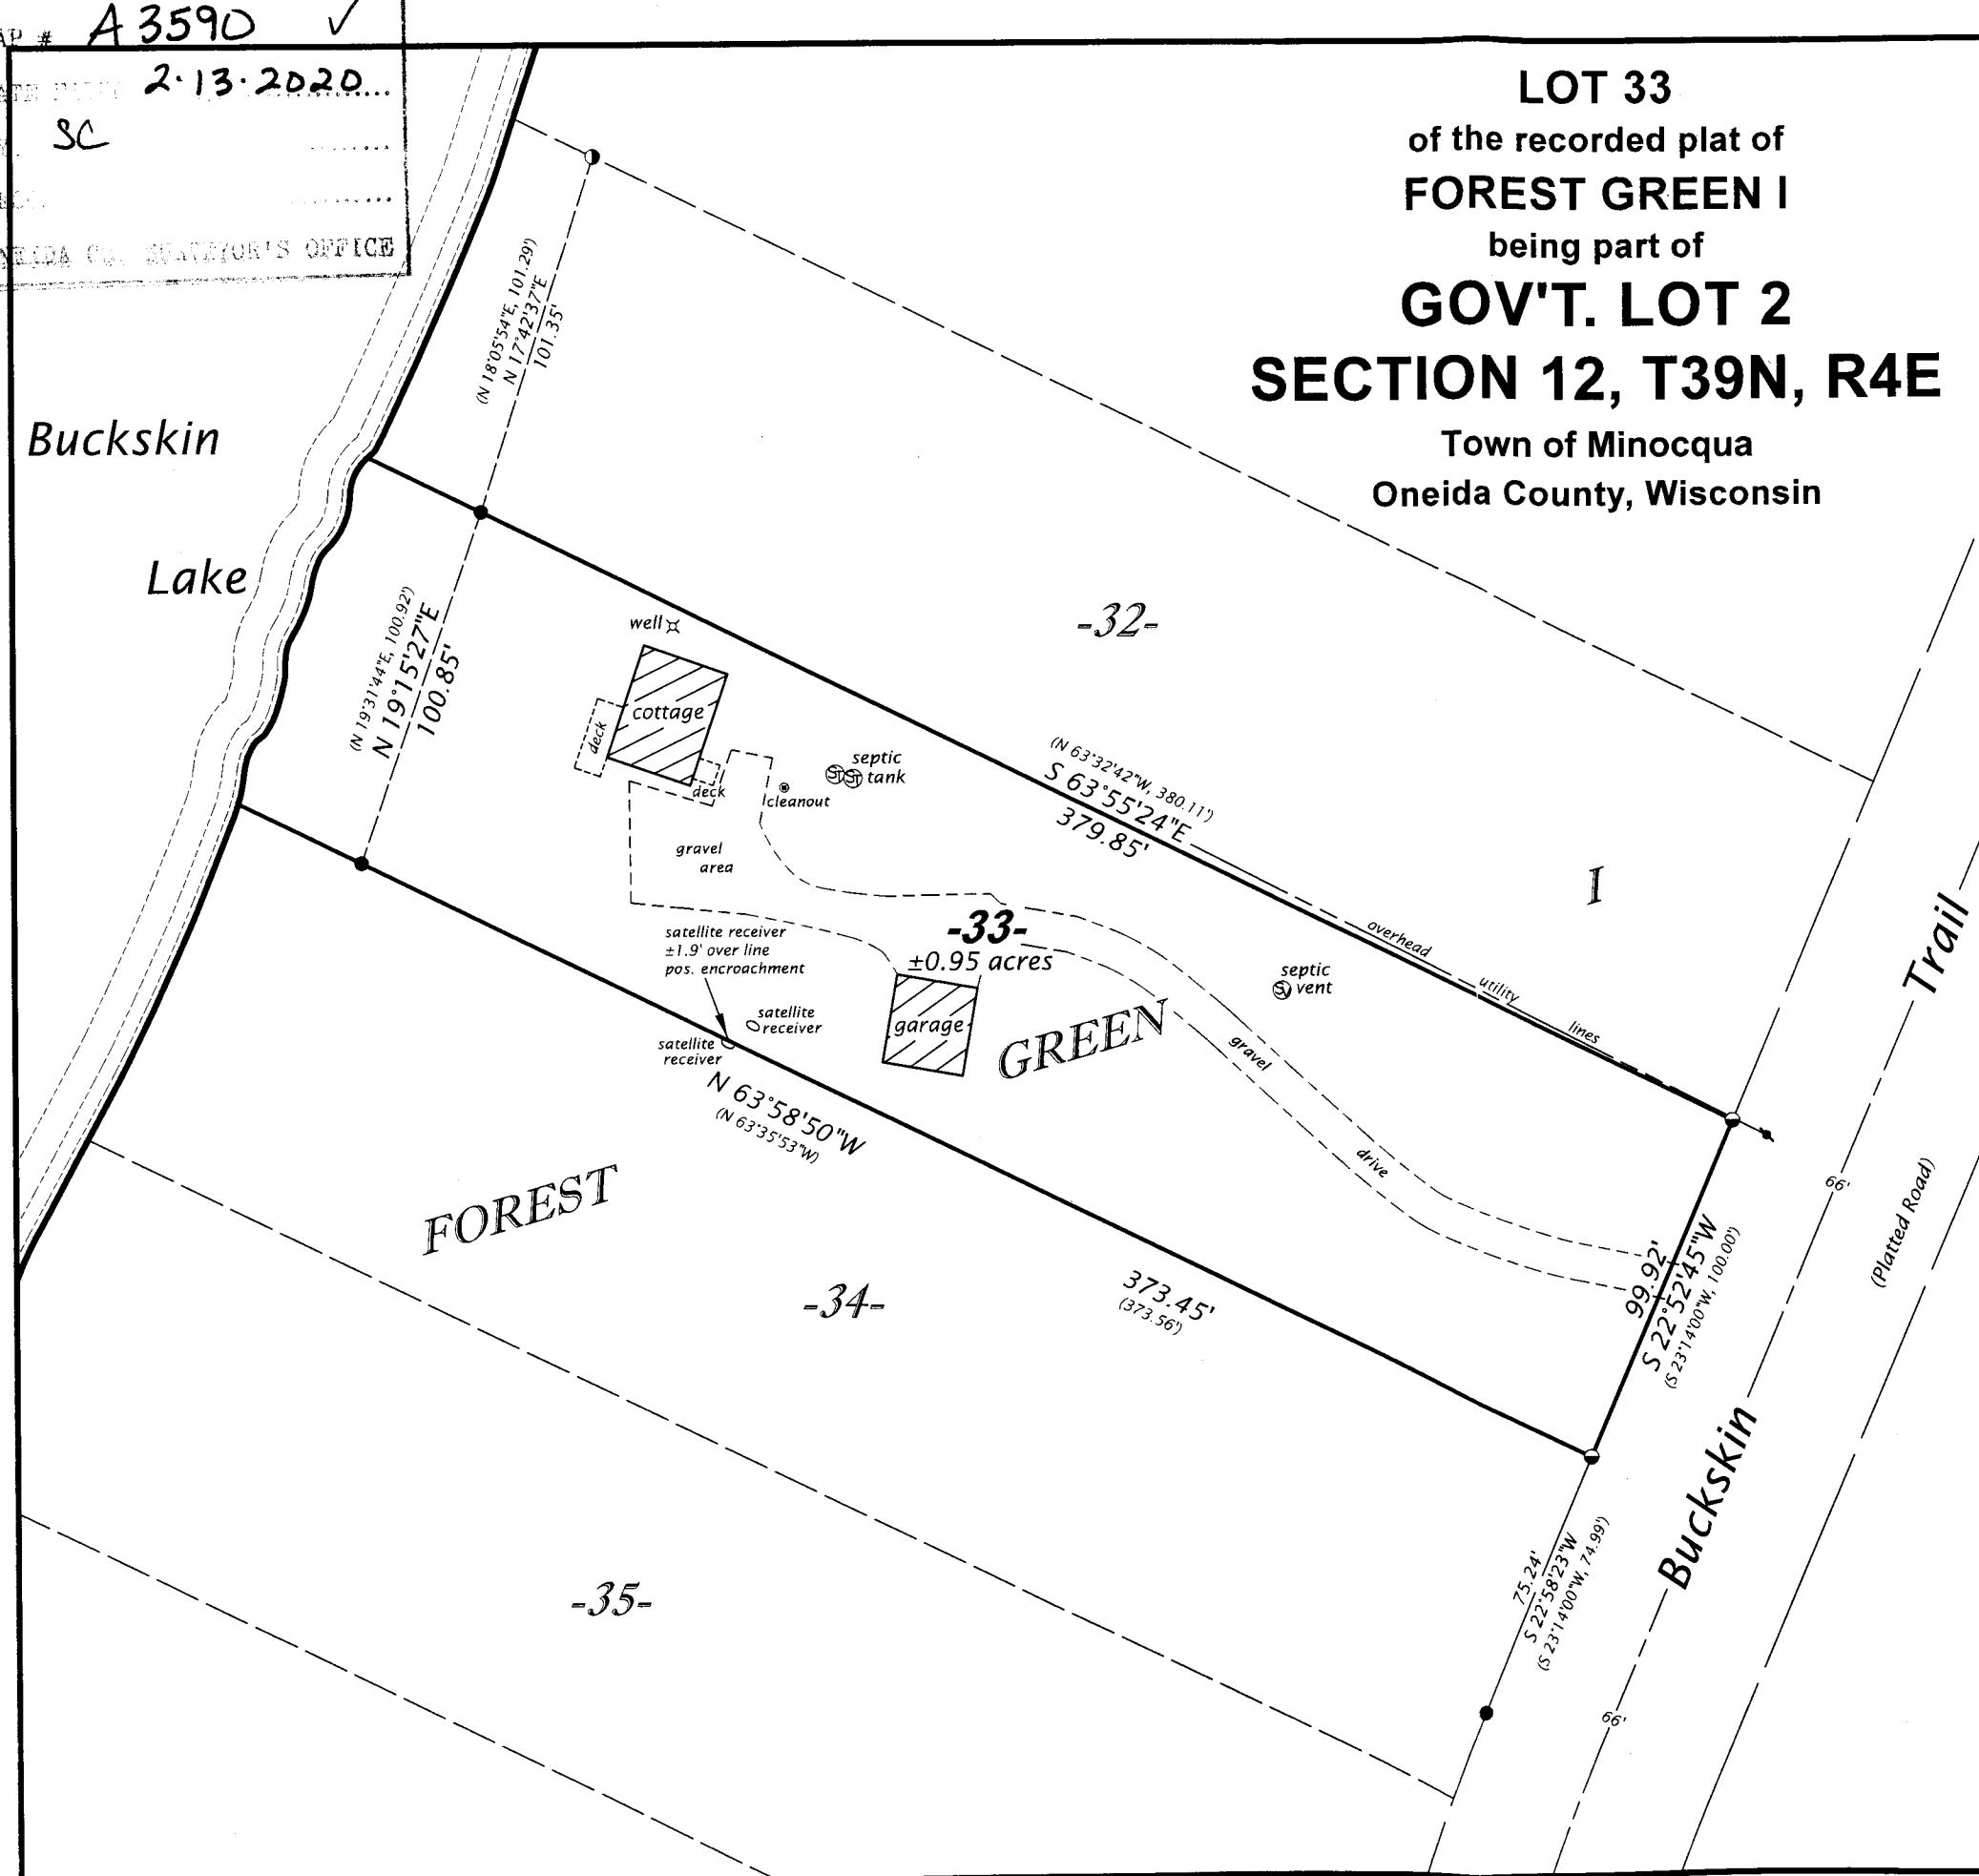


WILDERNESS SURVEYING, INC.



James D. Rein
Professional Land Surveyor No. S-1234
Dated this 31st day of December, 2018
Revised: January 25, 2020; to update
improvements by direction of Michelle
Bird.

Field survey was completed on August 9, 2020.

Bearings Oneida County Grid,
based on GPS survey data,
referenced to the northerly line
of Lot 33, Forest Green I,
bearing S 63°55'24"E.

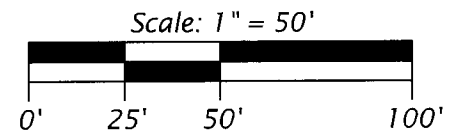

LEGEND

- = 2.5" dia. iron pipe found in place
- = 1.5" dia. iron pipe found in place
- = 1.4" dia. iron pipe found in place
- () = previously recorded bearing and distance

Monument sizes are outside diameter dimensions.

WILDERNESS SURVEYING, INC.
Post Office Box 1111 - 8793 Earls Court
Minocqua, Wisconsin 54548
Tel. (715) 356-5100
www.wildernesssurveying.com
Map No. 18 - 233rev
File No. 6 - 12 - 394
Drafted by: C. Winkler