




A4207

A4207

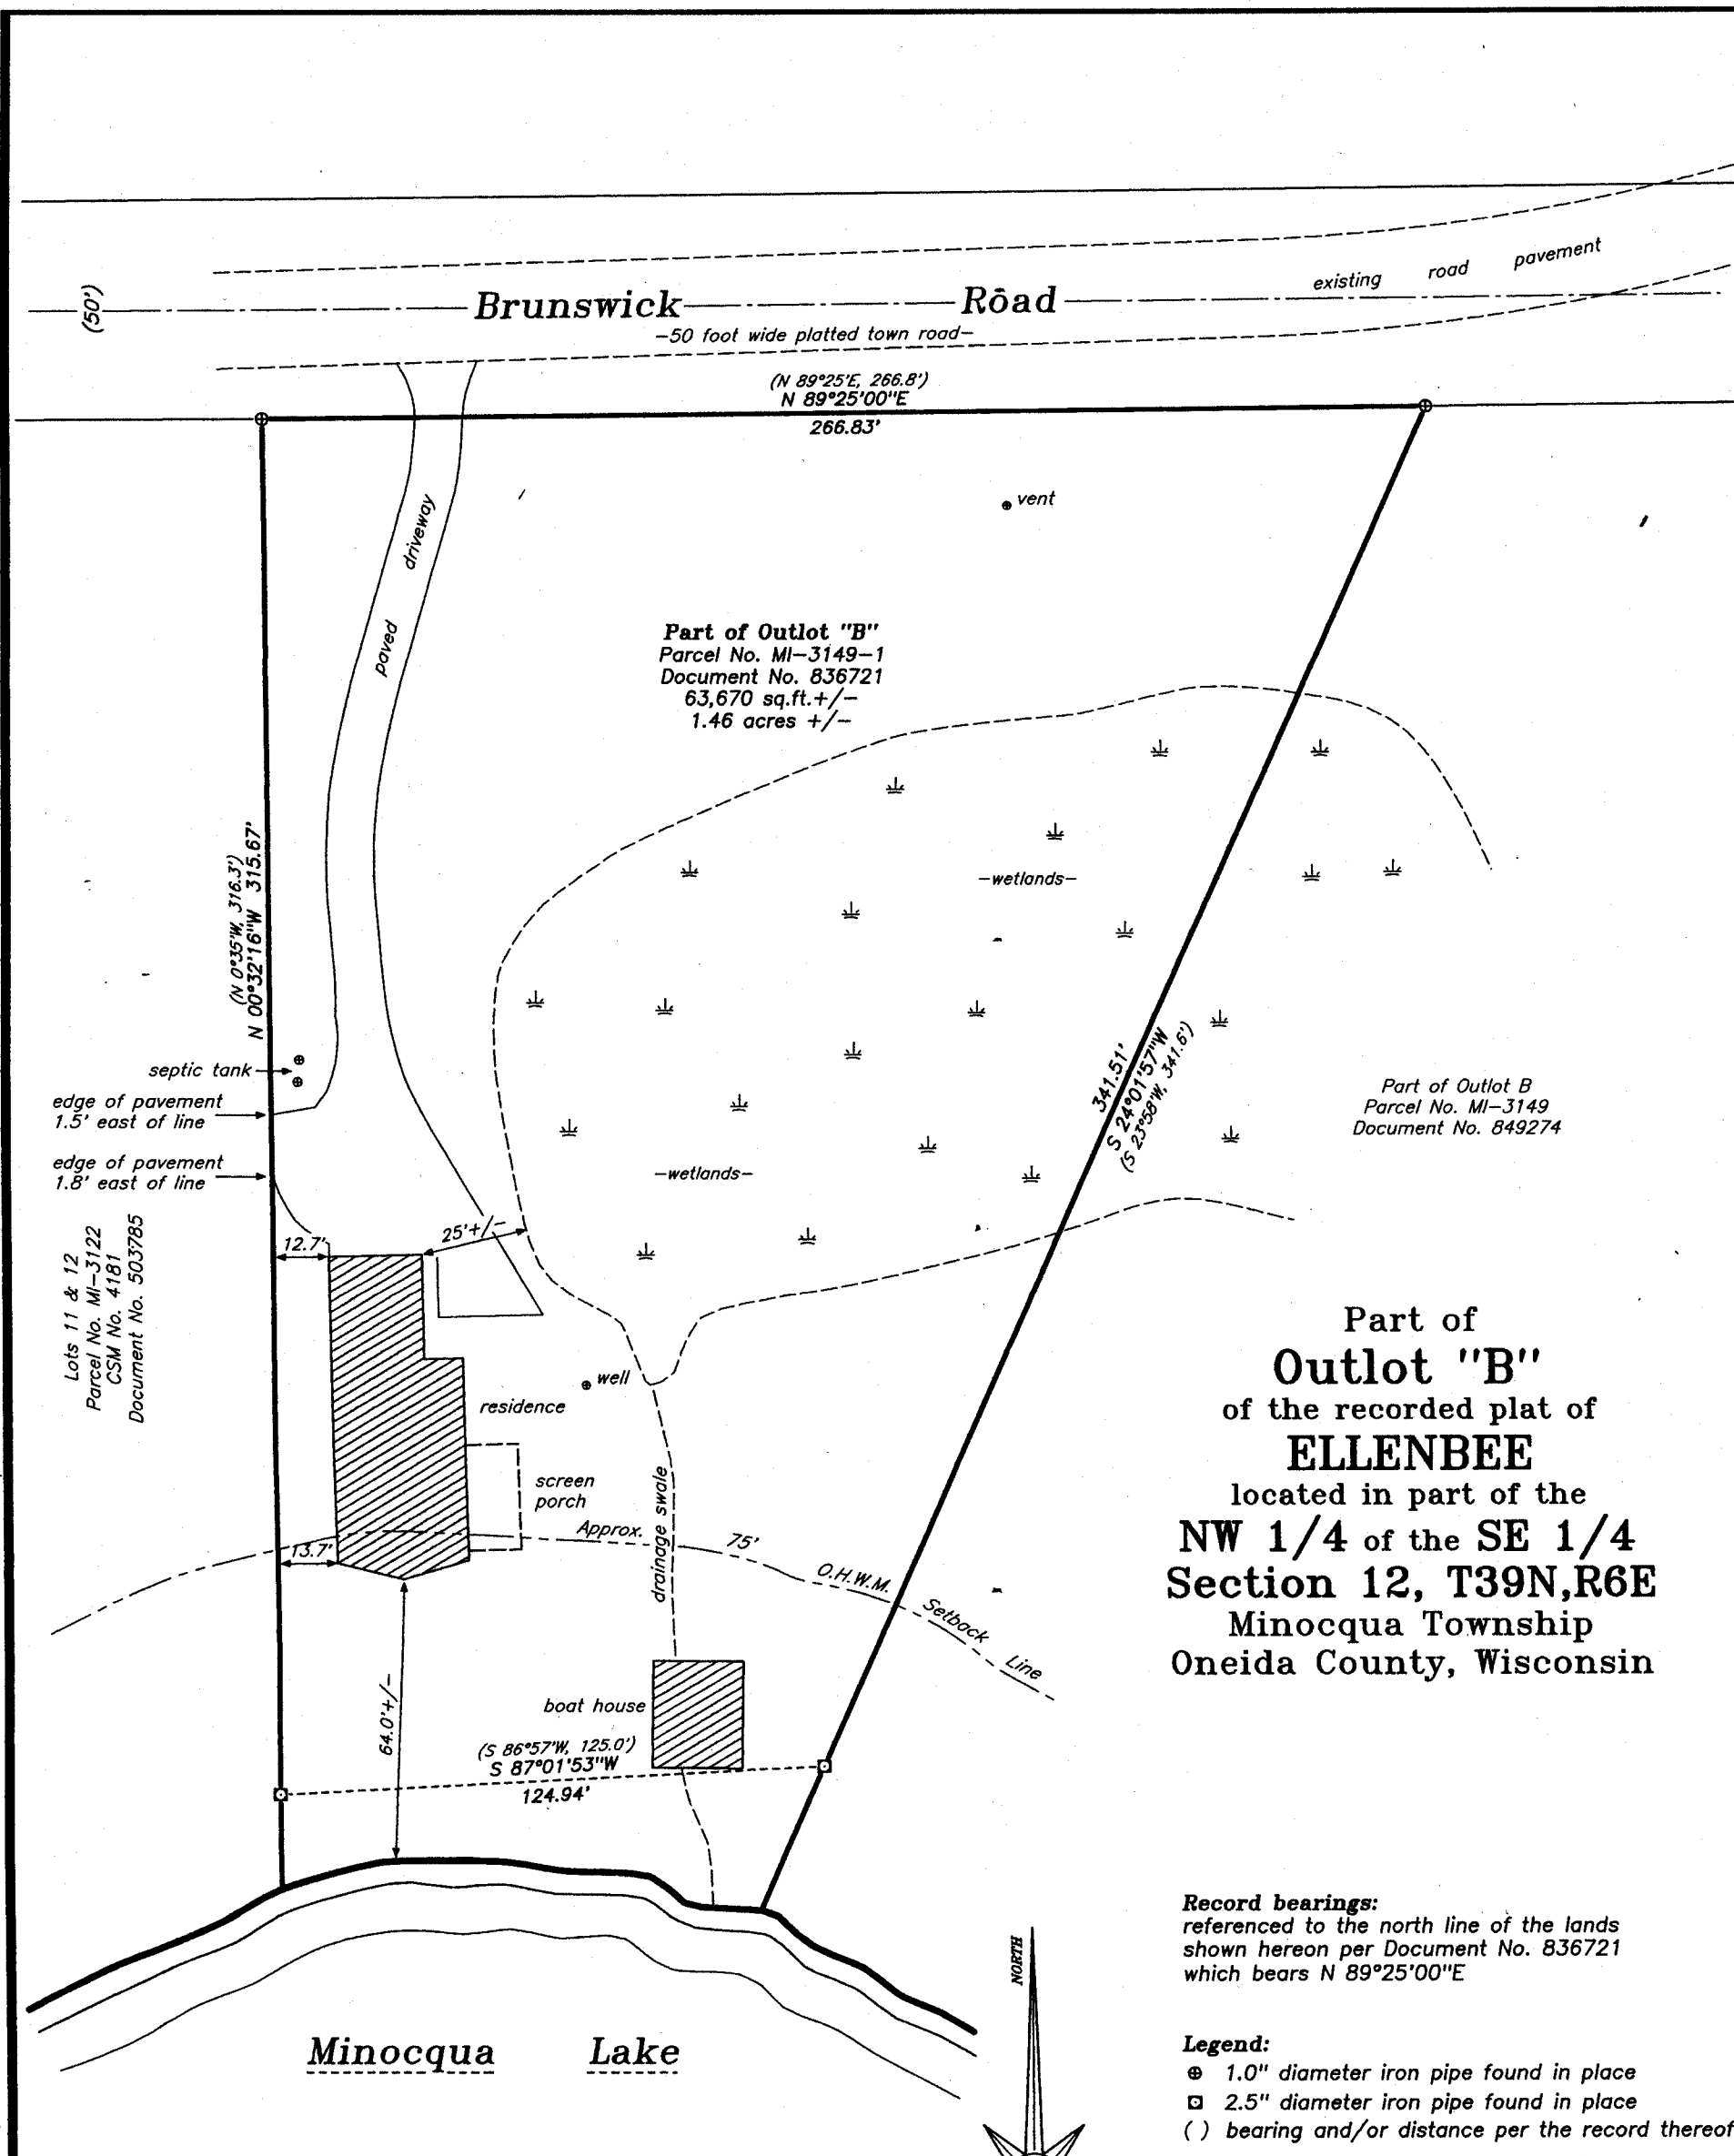

Lots 11 & 12
Parcel No. MI-3122
CSM No. 4181
Document No. 503785

MAP # A4207
DATE FILED 6-5-2024
BY CH
DESCRIPTION FILED
ONEIDA CO. SURVEYOR'S OFFICE

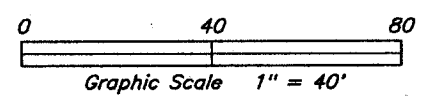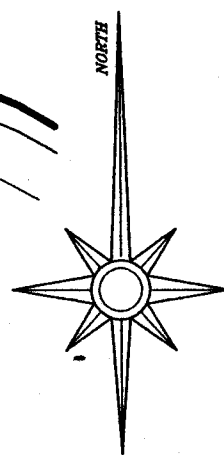

Surveyor's Certificate:

I, David A. Konopacky, hereby certify that I have surveyed the parcel(s) of land shown hereon; that this map represents an accurate survey of said lands to the best of my knowledge and belief; and that I have complied with the applicable requirements of the Wisconsin Administrative Code Section A-E 7.

[Signature]

David A. Konopacky
Professional Land Surveyor No. 2566

[Signature]
Date



Michael Francis
405-407 Burlington WS, LLC
4928 Woodland Avenue
Western Springs, IL 60558

Map Scale: 1" = 40' Date: 04/22/24 Drafted by: DAK
Project No. 5815 NORTHWOODS SURVEYING
P.O. BOX 1002, LAND O'LAKES, WISCONSIN 54540

A4207

A4207