



STATE OWNED LANDS

RECEIVED & FILED # **A4209**
 Oneida County Surveyor's Office
 Date **6-5-2024**
 By **CH**
 OCS Area #.....

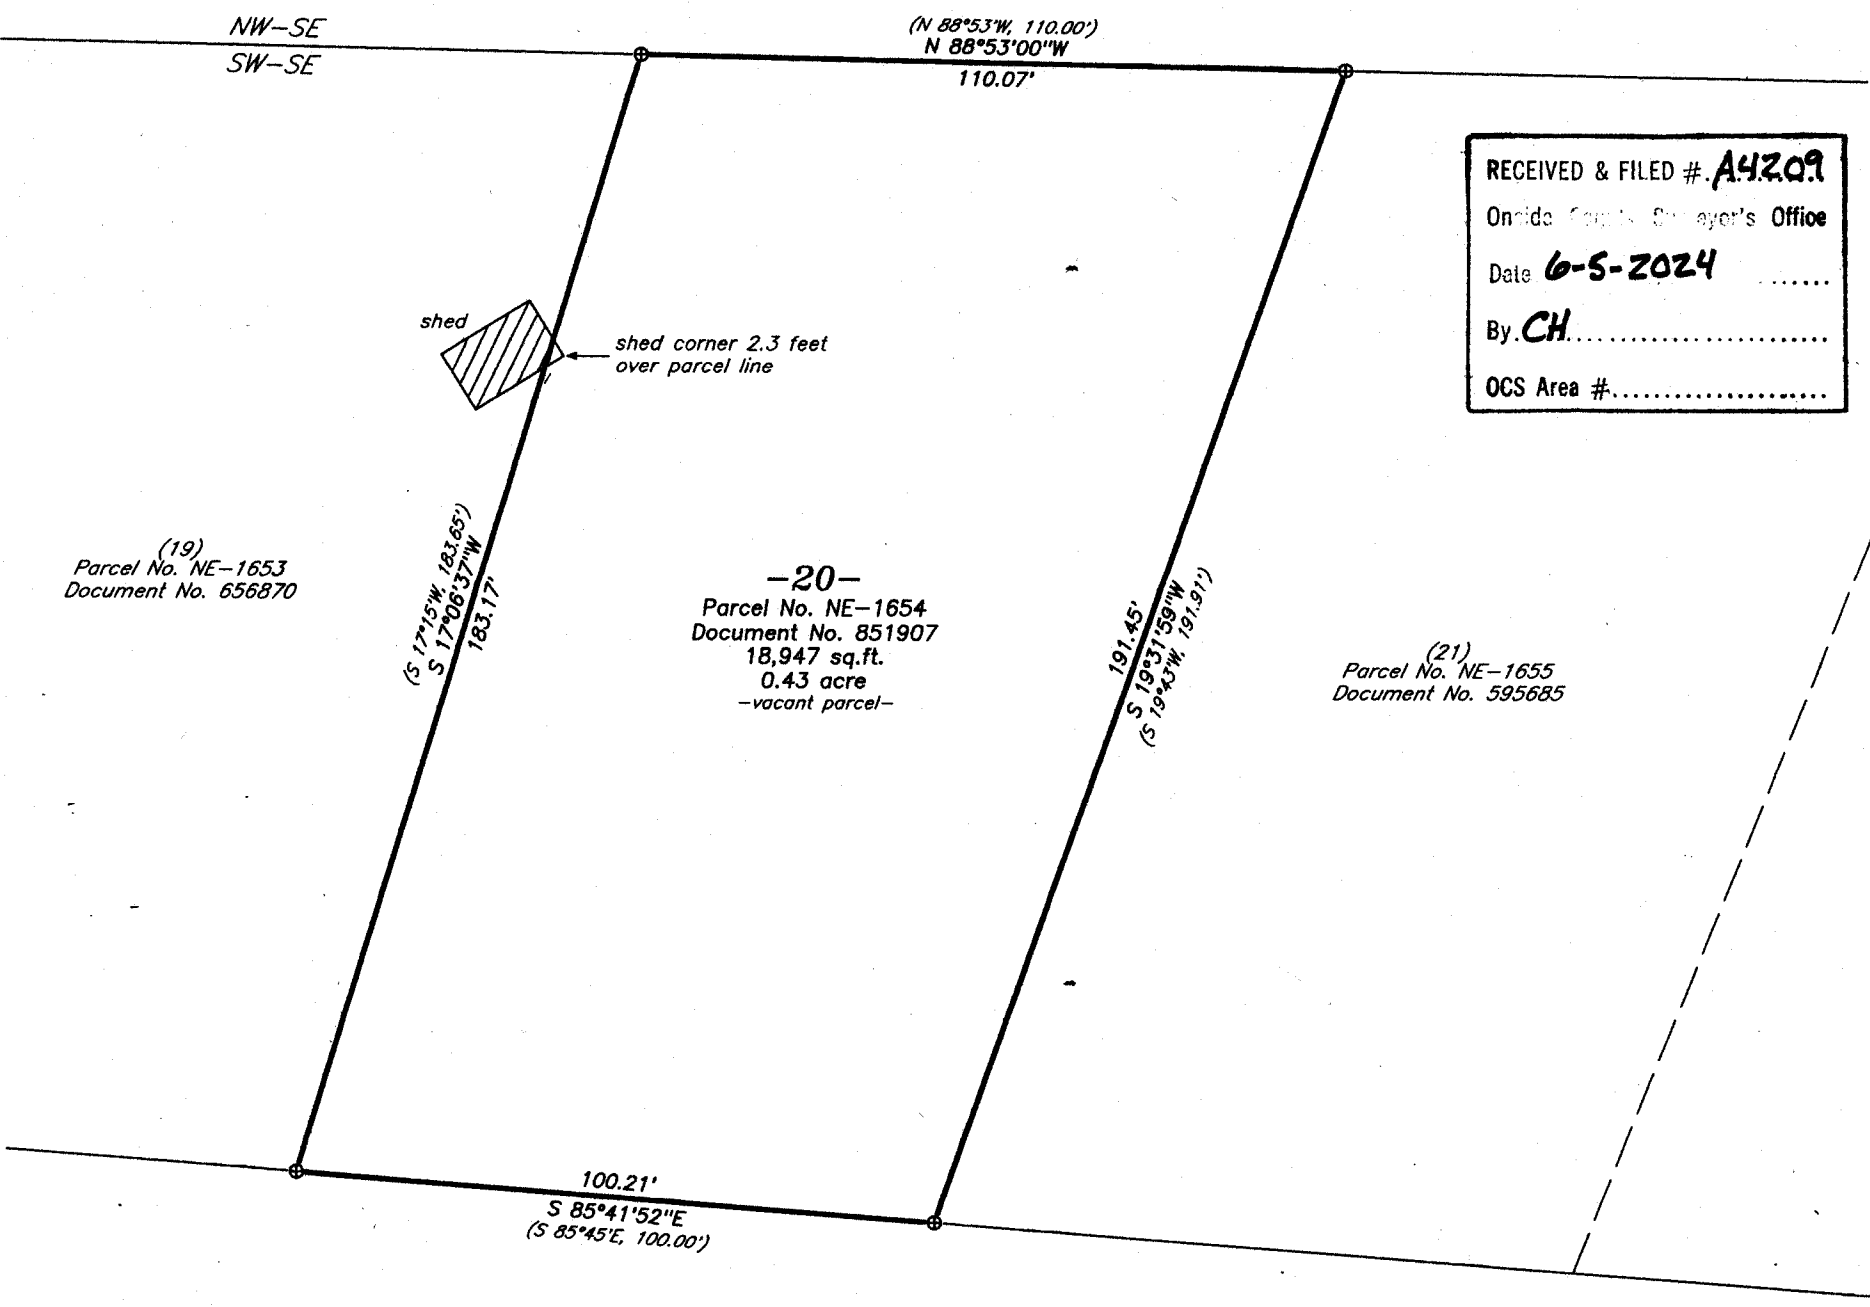

Bass Lake Road

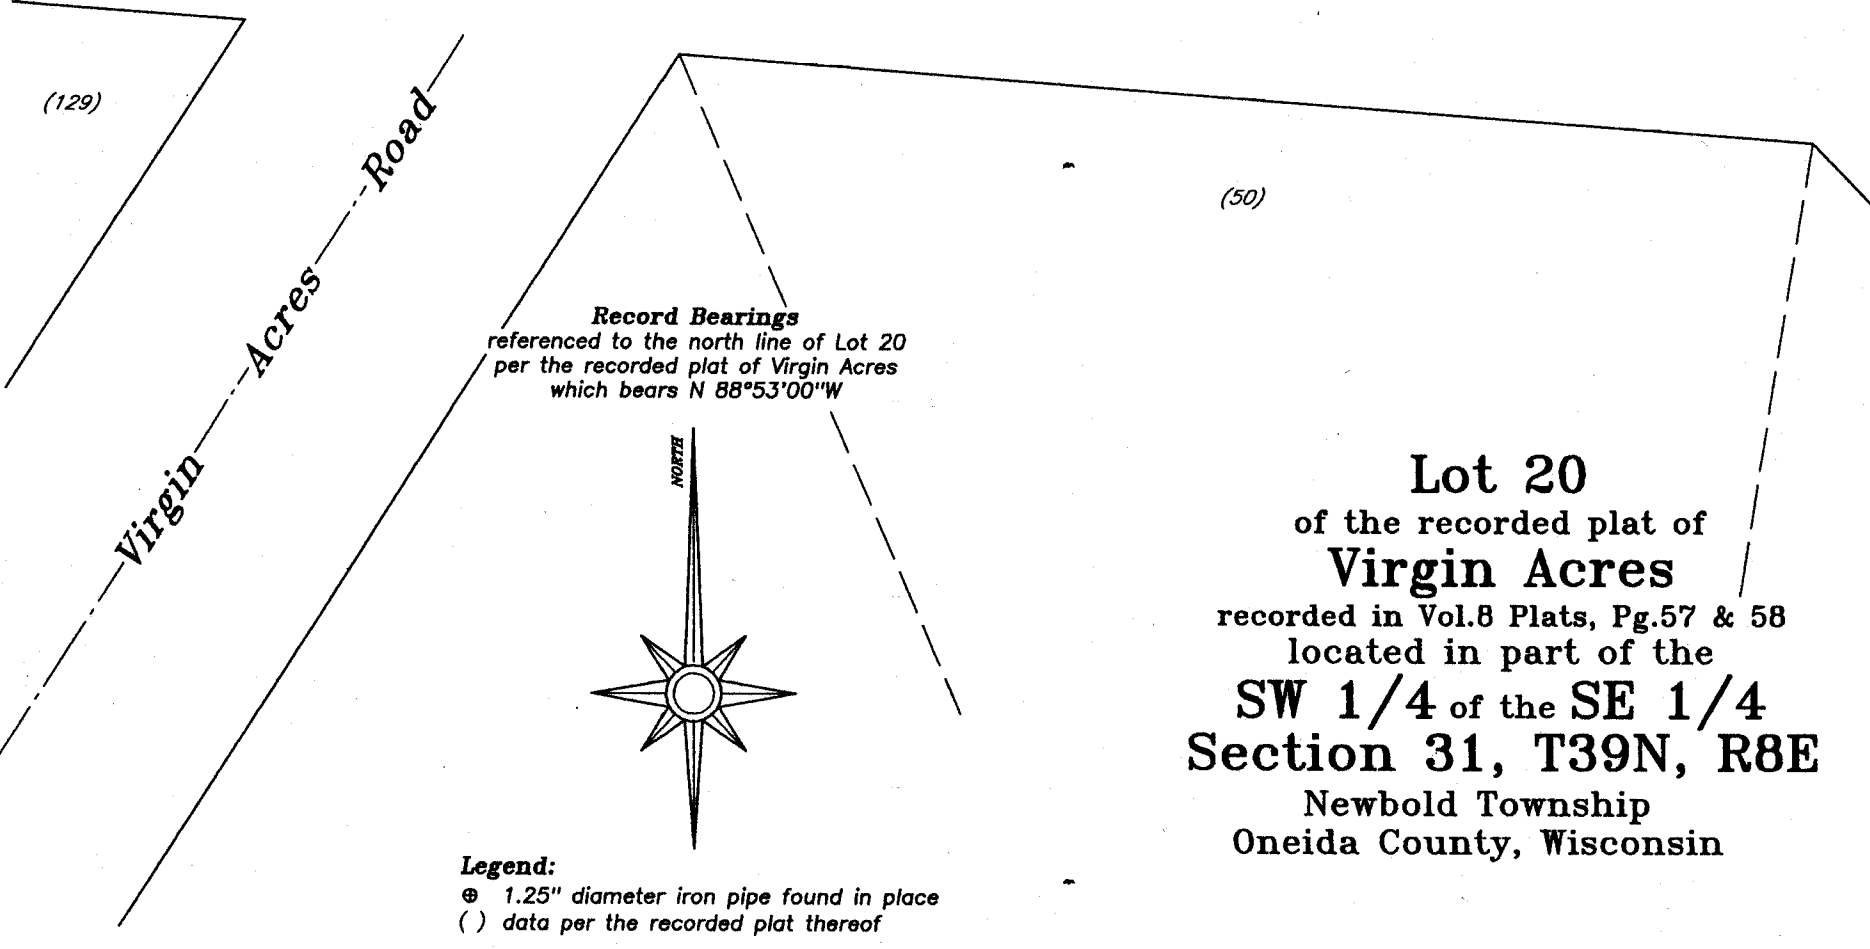

Lot 20
 of the recorded plat of
Virgin Acres
 recorded in Vol.8 Plats, Pg.57 & 58
 located in part of the
SW 1/4 of the SE 1/4
Section 31, T39N, R8E
 Newbold Township
 Oneida County, Wisconsin

Legend:
 ⊕ 1.25" diameter iron pipe found in place
 () data per the recorded plat thereof

0 30 60
 Graphic Scale 1" = 30'

Surveyor's Certificate:
 I, David A. Konopacky, hereby certify that I have surveyed the parcel(s) of land shown hereon; that this map represents an accurate survey of said lands to the best of my knowledge and belief; and that I have complied with the applicable requirements of the Wisconsin Administrative Code Section A-E 7.

[Signature]
 David A. Konopacky
 Professional Land Surveyor No. 2566

5.14.24
 Date



Travis & Beth Kraft
 2540 S 95TH Street
 West Allis, WI 53227

Map Scale: 1" = 30' Date: 05/14/24 Drafted by: DAK
 Project No. **5819** NORTHWOODS SURVEYING
 P.O. BOX 1002, LAND O'LAKES, WISCONSIN 54540

A4209

A4209

A4209

A4209