
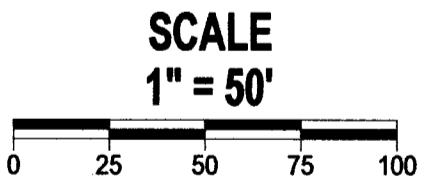


**Lot 9 of the unrecorded Plat by W.S. Cameron, Dated July, 1966  
Part of Gov't Lot 1, Section 12, Township 36 North,  
Range 6 East, Town of Nokomis, Oneida County, Wisconsin**

MAP # A4264  
DATE FILED 9-17-2024  
BY CH  
DESCRIPTION FILED  
ONEIDA CO. SURVEYOR'S OFFICE

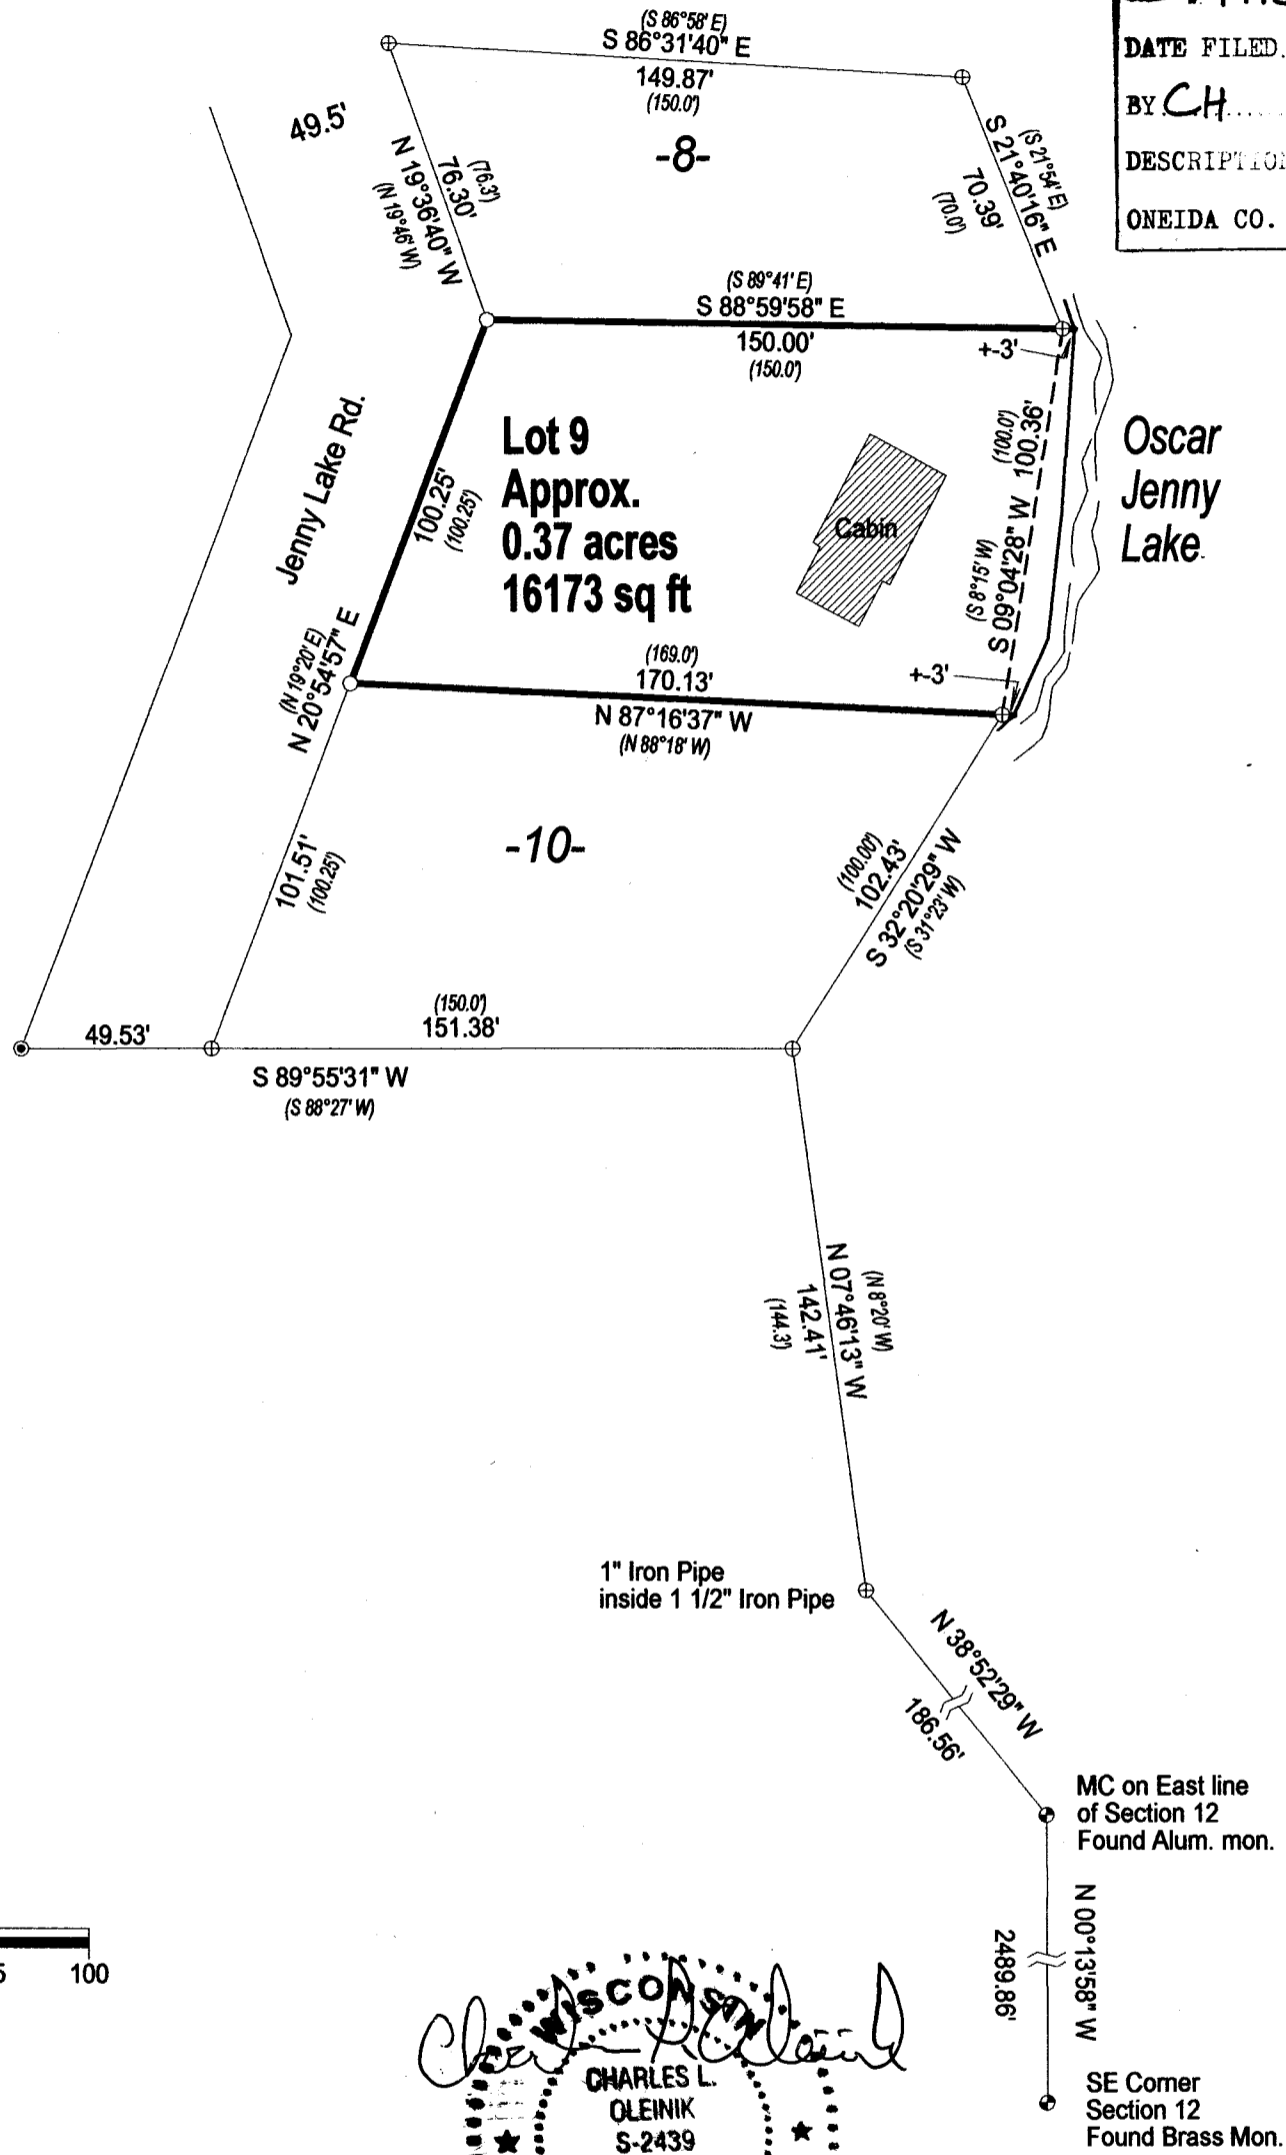

*Charles L. Oleinik*  
  
 CHARLES L. OLEINIK  
 S-2439  
 RHINELANDER, WIS.  
 8-20-24  
 LAND SURVEYOR

**LEGEND**

- Set 1" X 18" Iron Pipe Weighing min. 1.13 lb./lin.ft.
- Found 3/4" Iron Rod
- ⊕ Found 1 1/2" Iron Pipe
- ⊙ Found PLS Corner Monument as described

I, Charles L. Oleinik, Professional Land Surveyor in the State of Wisconsin, hereby certify: that I have surveyed and mapped the parcel shown hereon; that said survey and map are correct to the best of my knowledge and belief; that I have complied with the applicable requirements of Chapter A-E 7 of Wisconsin Administrative Code in completion thereof.

*Charles L. Oleinik* 8-20-24  
 Charles L. Oleinik, PLS Date

NORTH COAST SURVEYING  
 4180 TENDERFOOT RD.  
 RHINELANDER, WI 54501  
 715-490-0892  
 NORTHCOASTSURVEYING.COM

Boundary Survey for:  
**Ron Loveless**

Drawing #	Date	Drafted by
2454	8/20/2024	CLO

A4264

A4264

A4264

A4264